

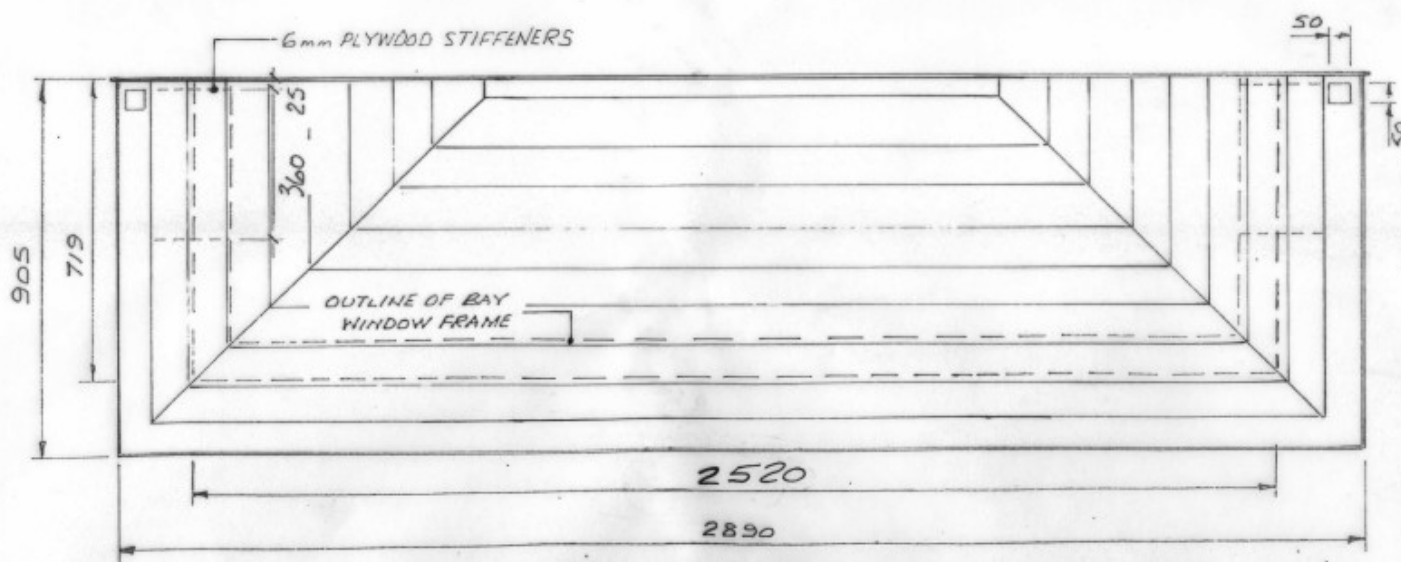
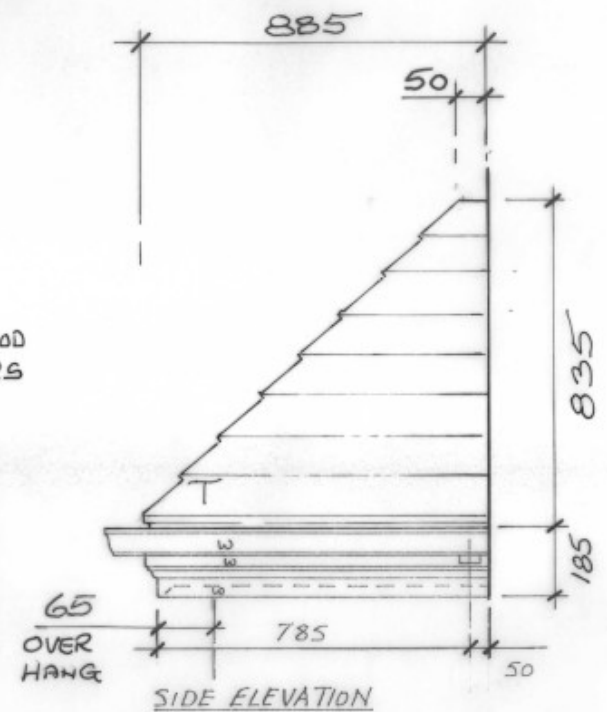


3RD ANGLE PROJECTION

47.

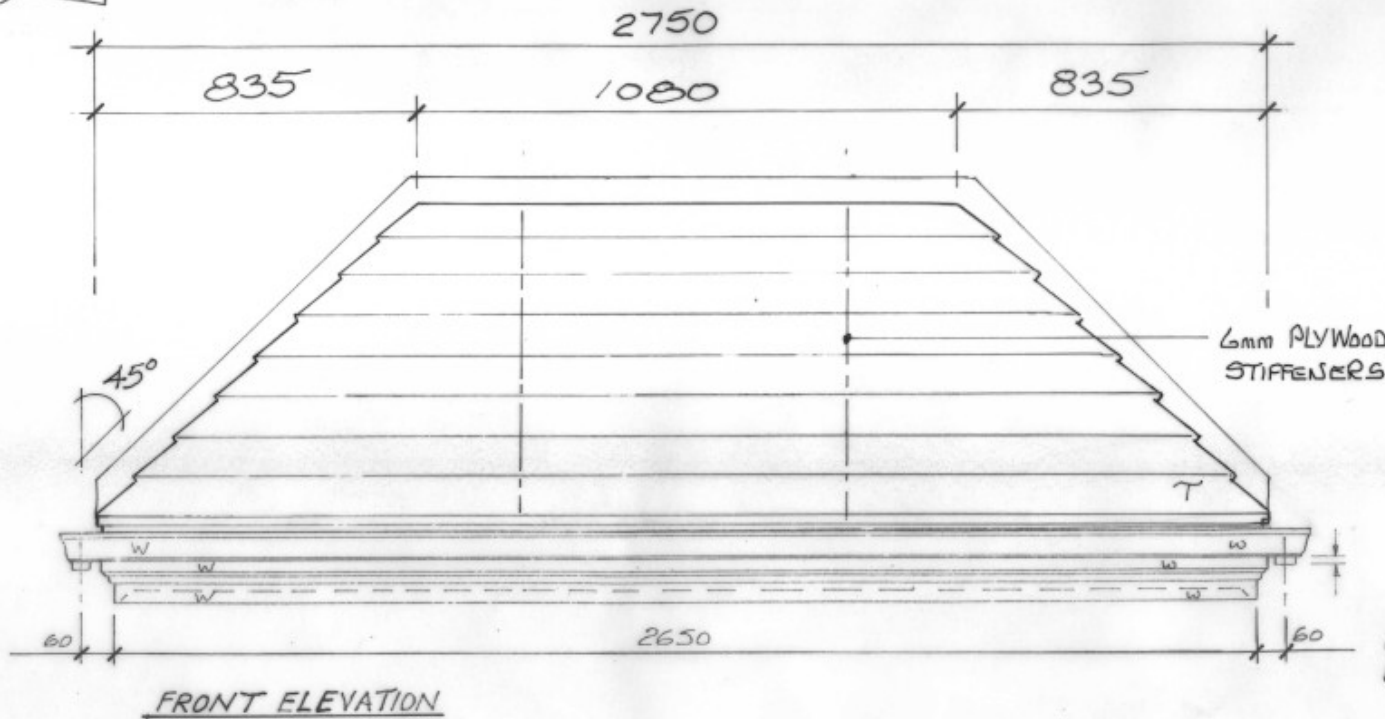

SPRAYED
Foam Insulation
 $U' = 0.43 W/M^2K$

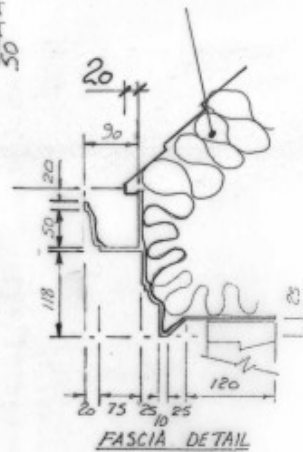

DRAWING SIZE A3

ROOF PLAN

NOTE: COLOUR DENOTES BY W=WHITE, G=GREY

ISSUE	REVISION	
Fitzherbert Road Portsmouth, Hants PO6 1RU Tel: 023 9237 9990 Fax: 023 9221 0716		
SITE		
TITLE CURVED ROOF CANOPY FRONT BAY.		
DRAWN	SCALE	DATE
R.W.	1:1250	10:08:07
DRAWING No	SHEET	ISSUE
80701-05		