




3RD ANGLE PROJECTION

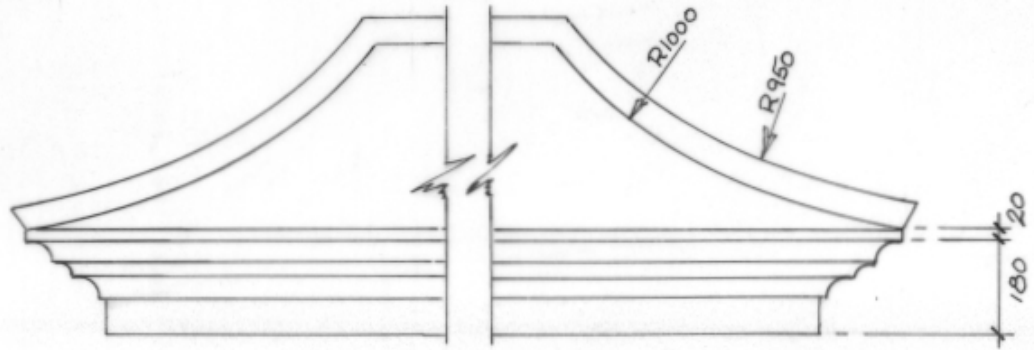

FRONT ELEVATION

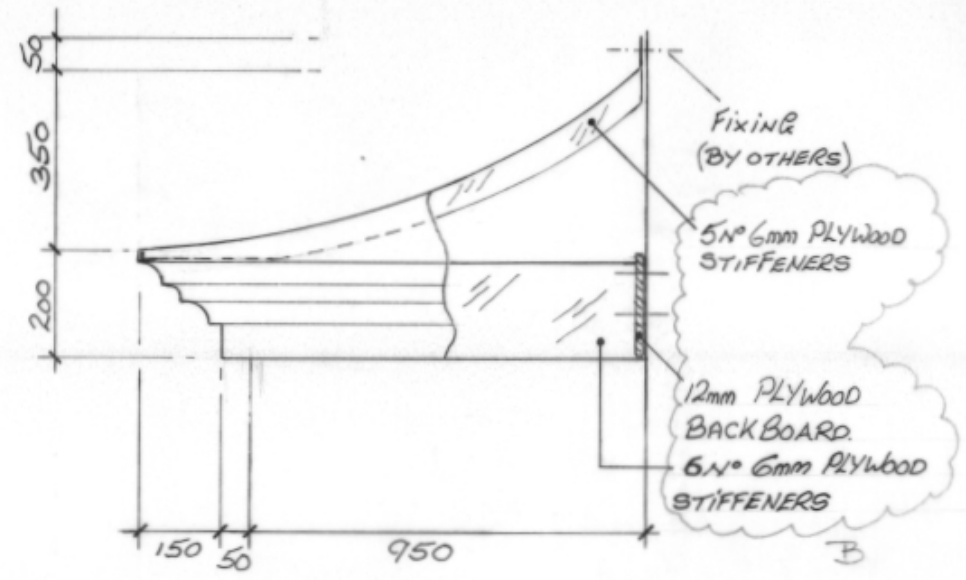


SIDE ELEVATION

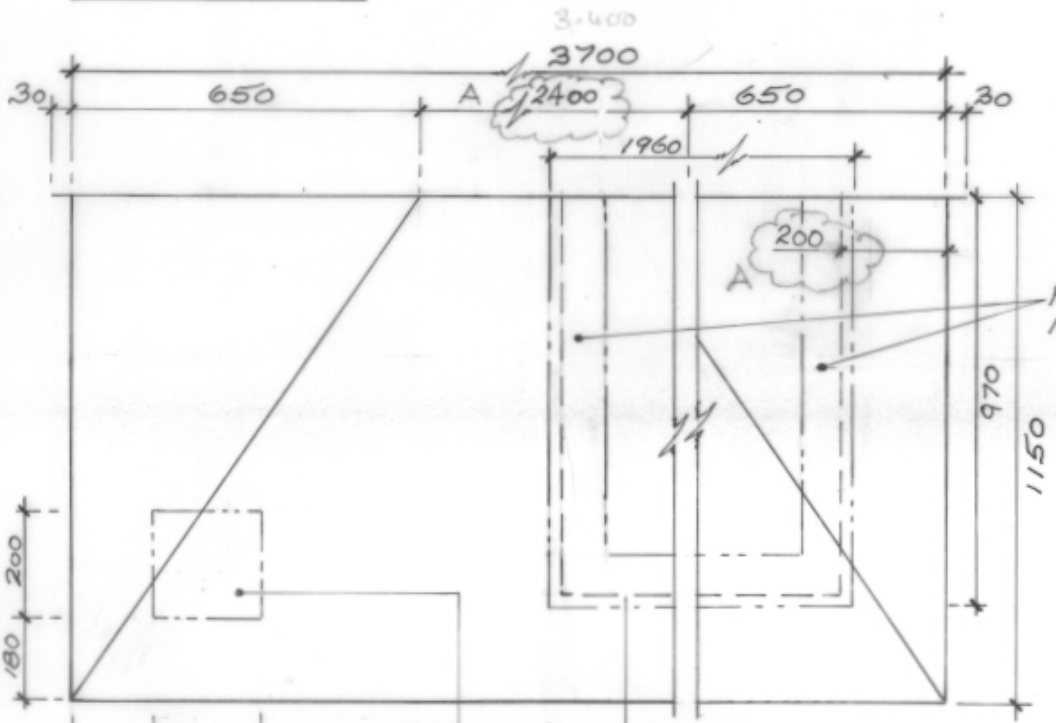

ROOF PLAN

12mm PLYWOOD LAMINATED TO SOFFIT

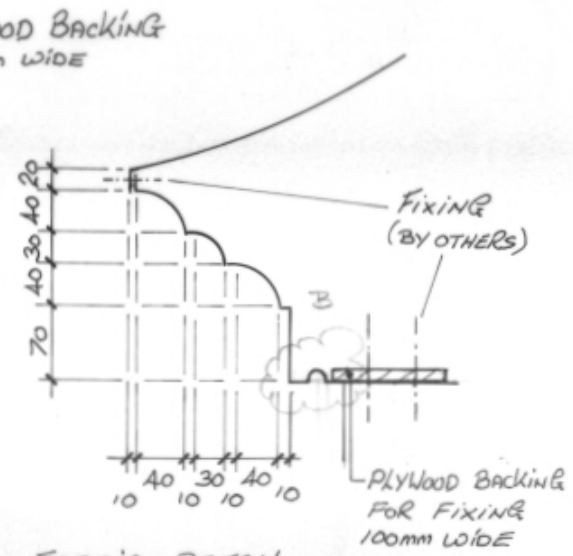

FASCIA DETAIL

B	AMENDED DETAILS 22 <sup>nd</sup> Oct 03
A	AMENDED Dim. 8 <sup>th</sup> Oct 03
ISSUE	REVISION
<b>GRP Structures Limited</b> Fitzherbert Road, Farlington, Portsmouth Tel: 023 9237 9990 Fax: 023 9231 0718	
SITE <b>Large Bembridge</b>	
TITLE CANOPY OVER DOOR / BIN AREA	
SCALE 1:10, 1:5	DATE 11/09/03
DRAWING NUMBER <b>90303-02</b>	
	B