



3RD ANGLE PROJECTION

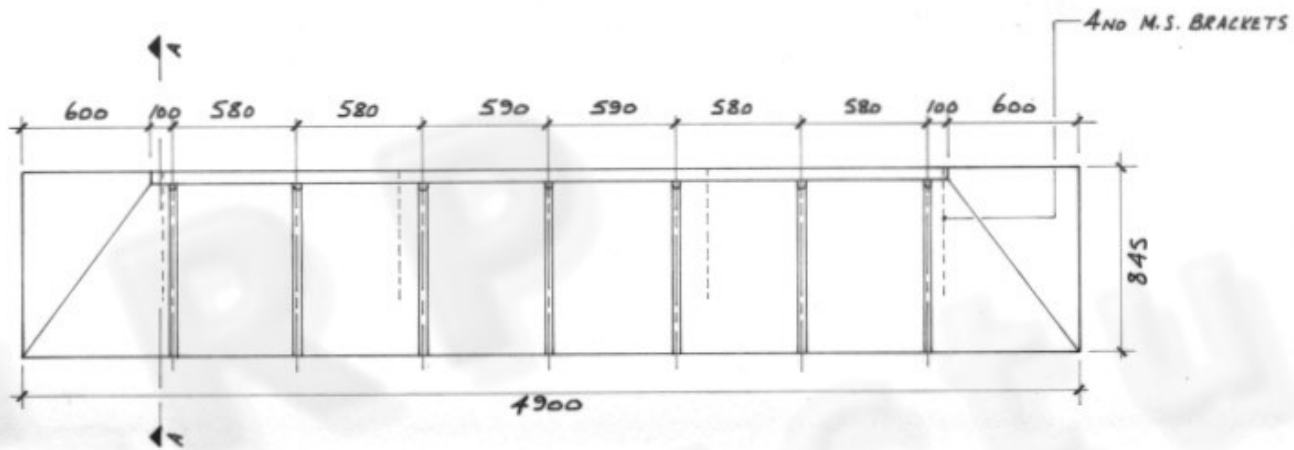

PLAN
1:25

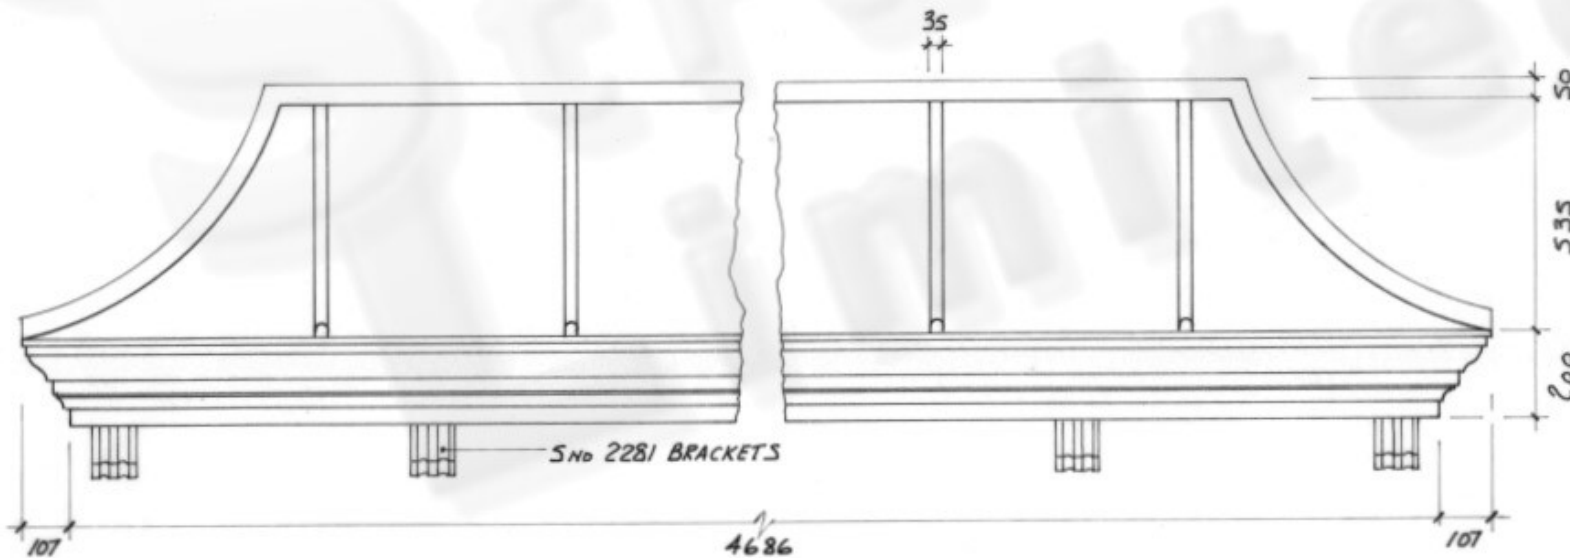

FRONT ELEVATION
2:25

SEE DRAWING NUMBER 9809/02 FOR SECTION A-A

DRAWING SIZE A3

ISS.	REVISION

GRP Structures Limited
 Fitzherbert Road, Farlington, Portsmouth,
 Tel: 023 9237 9990 or 023 9238 4921 Fax: 023 9221 0716

SITE

TITLE *HOUSE TYPE*
T239 - DOUBLE

SCALE	DATE
	AN. 7/10/98

DRAWING NUMBER
9809/03