




3RD ANGLE PROJECTION

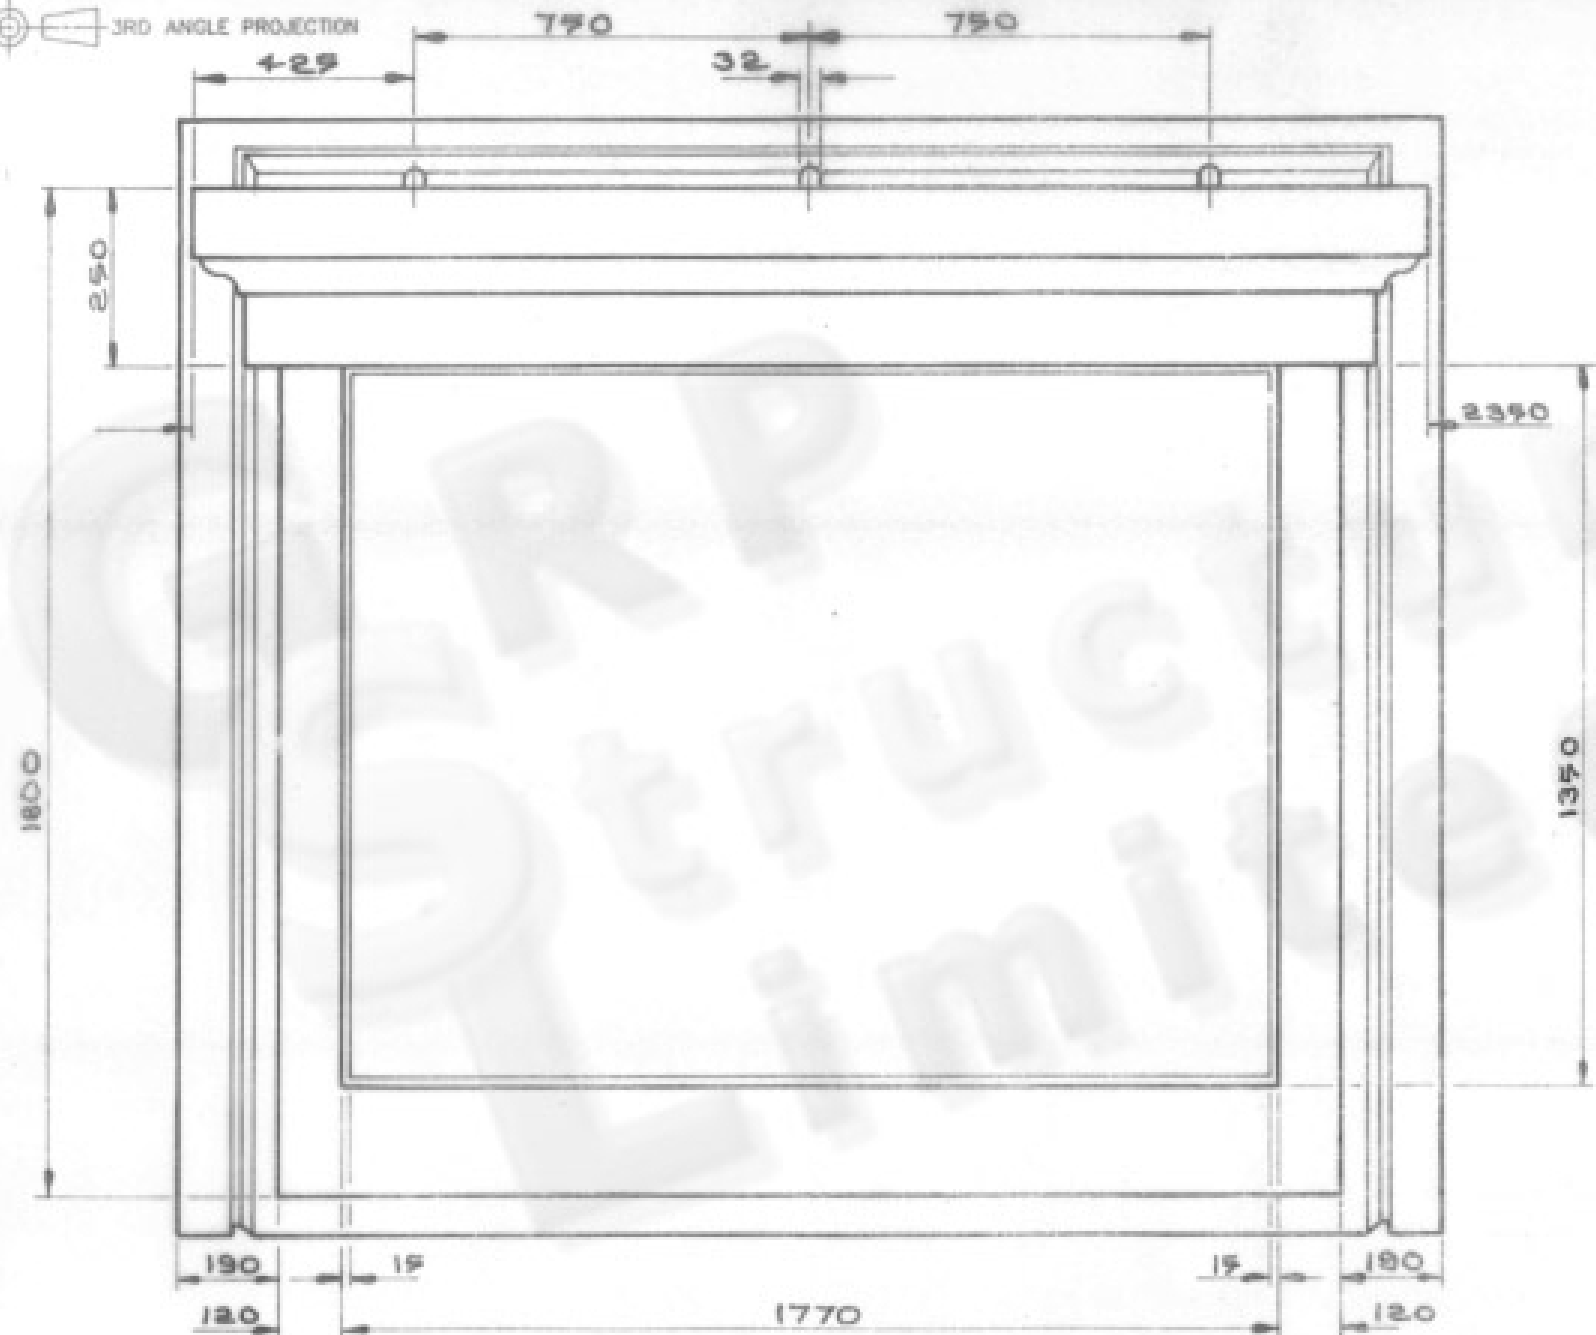

FRONT ELEVATION

ISSUE REVISION	
ALPHA GLASS FIBRES	
SITE K3	
RTY HOUSE TYPE K3 +9° BORMER WINDOW 1770 x 1800	
SCALE 1:10	DATE 24-10-02
DRAWING NUMBER 9098/12/2	