


3RD ANGLE PROJECTION

66

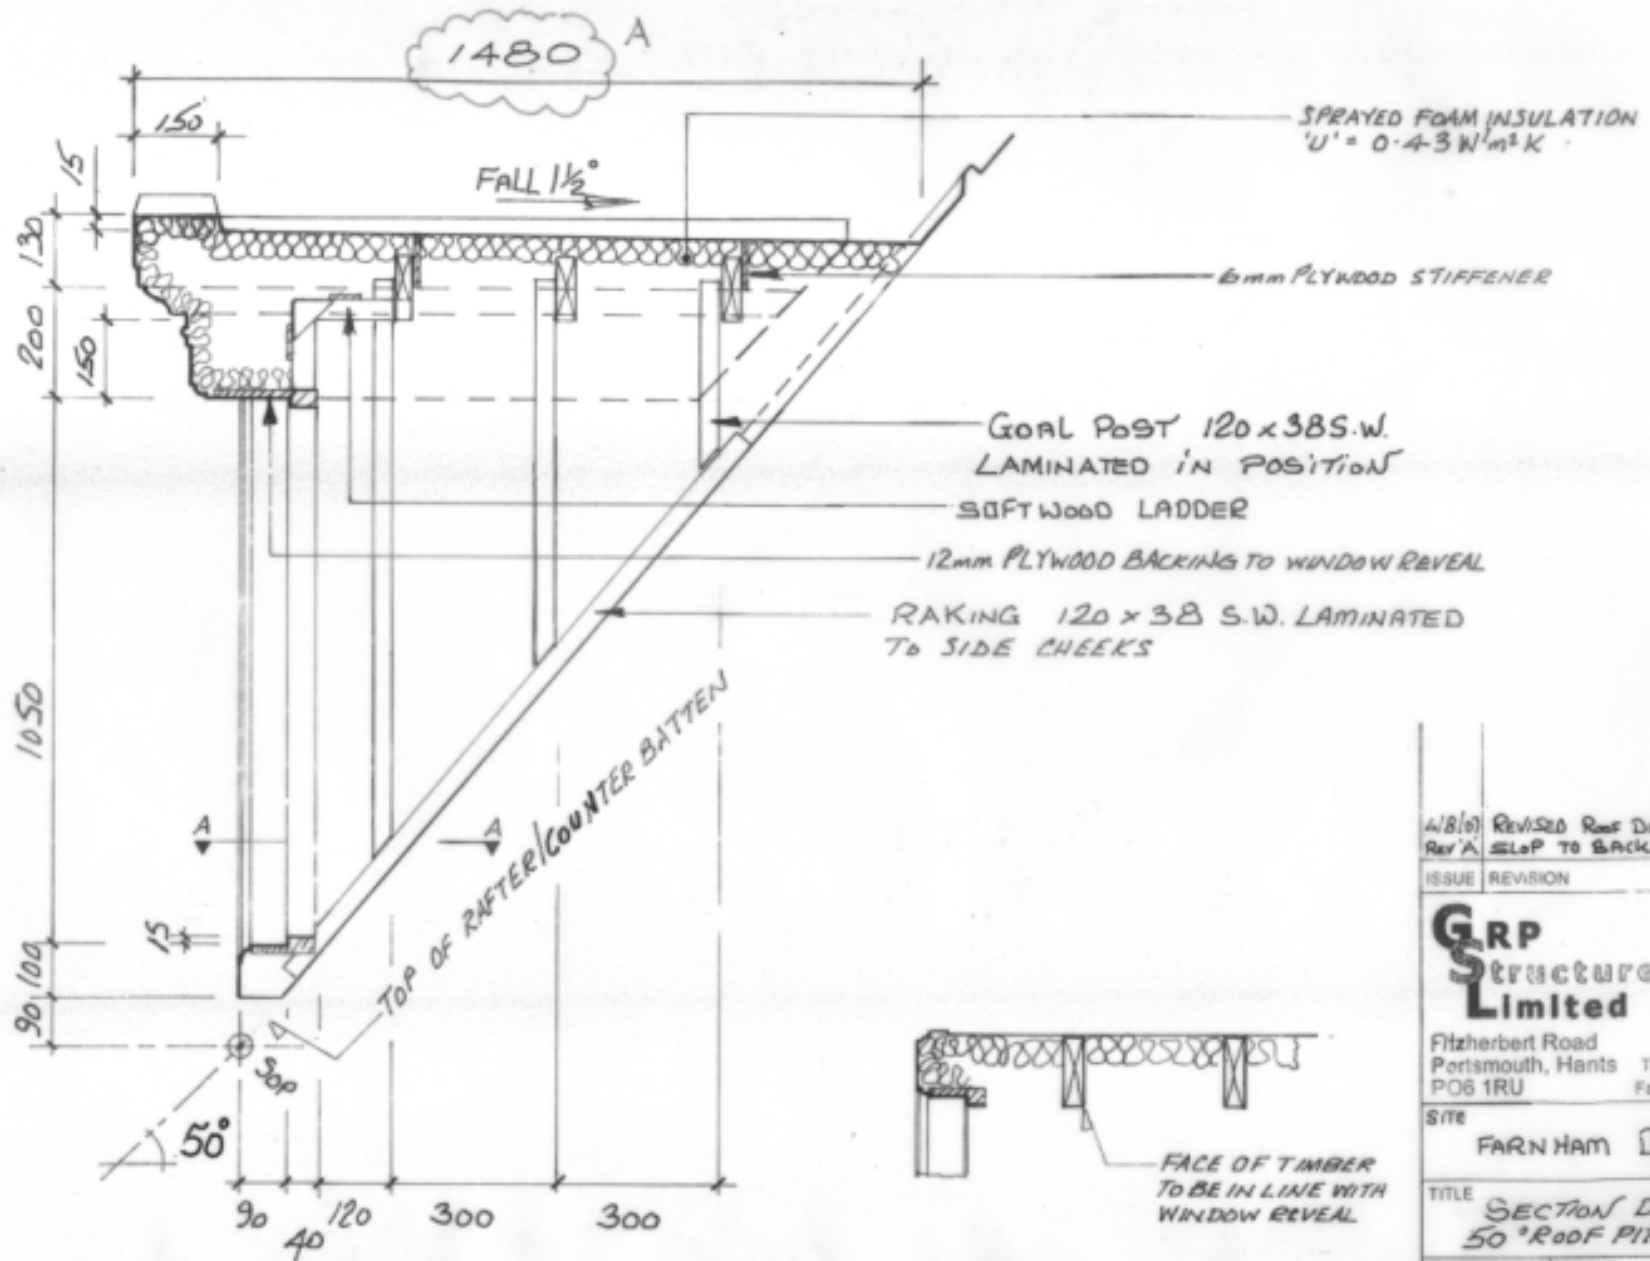

SECTION A-A

SEE DRAWING NUMBER 2023-45-1 FOR FRONT ELEVATION

4/8/01 REVISED ROOF DETAIL TO  
REV A SLOP TO BACK.

ISSUE REVISION

**GRP Structures Limited**

Fitzherbert Road  
Portsmouth, Hants Tel: 023 9237 8990  
PO6 1RU Fax: 023 9221 0716

SITE  
FARNHAM DORMER

TITLE  
SECTION DETAIL  
50° ROOF PITCH

DRAWN	SCALE	DATE
RW	1:10	23-6-07

DRAWING No	SHEET	ISSUE
2023-50-2	20F2	A