


3RD ANGLE PROJECTION

6B

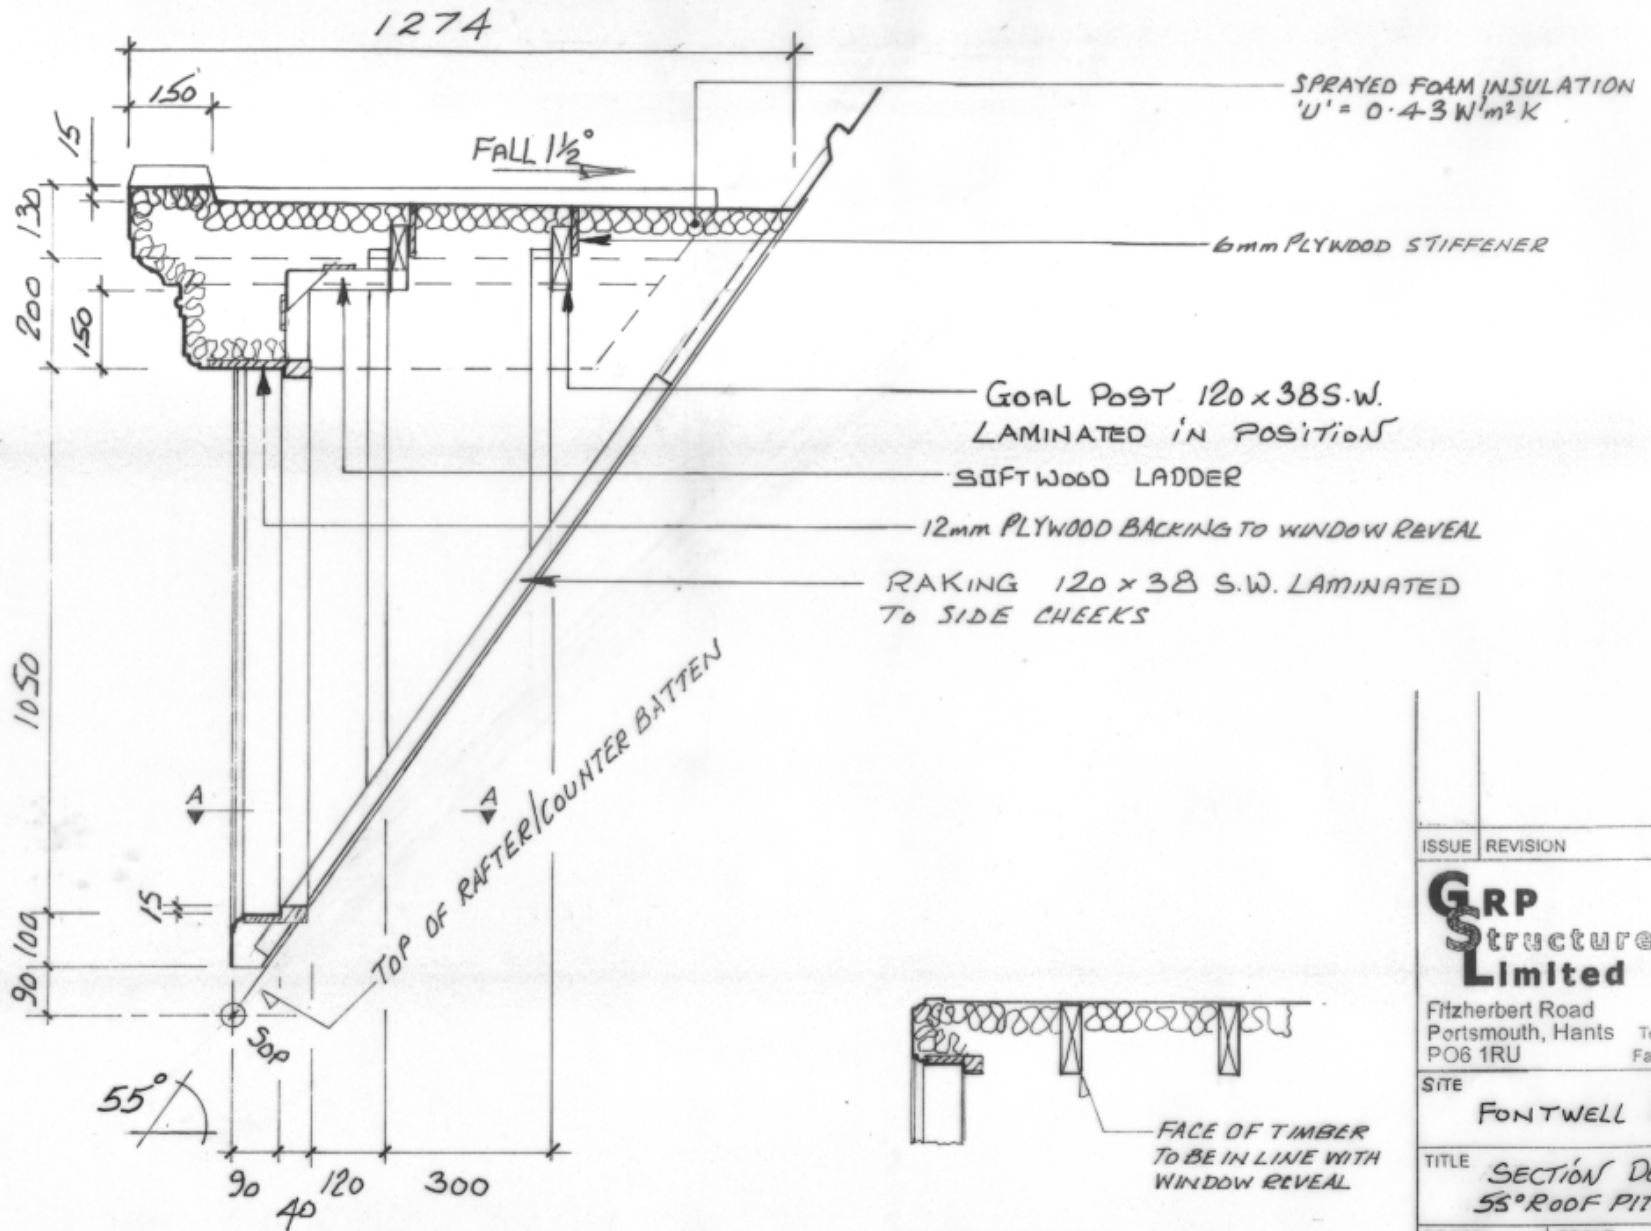

SEE DRAWING NUMBER 2023-45-1 FOR FRONT ELEVATION

ISSUE	REVISION

**GRP**  
Structures  
Limited

Fitzherbert Road  
Portsmouth, Hants Tel: 023 9237 9990  
PO6 1RU Fax: 023 9221 0716

SITE  
FONTWELL DORMER

TITLE  
SECTION DETAIL  
55° ROOF PITCH

DRAWN	SCALE	DATE
RW	1:10	6/8/07

DRAWING No	SHEET	ISSUE
2023-52	20F2	