

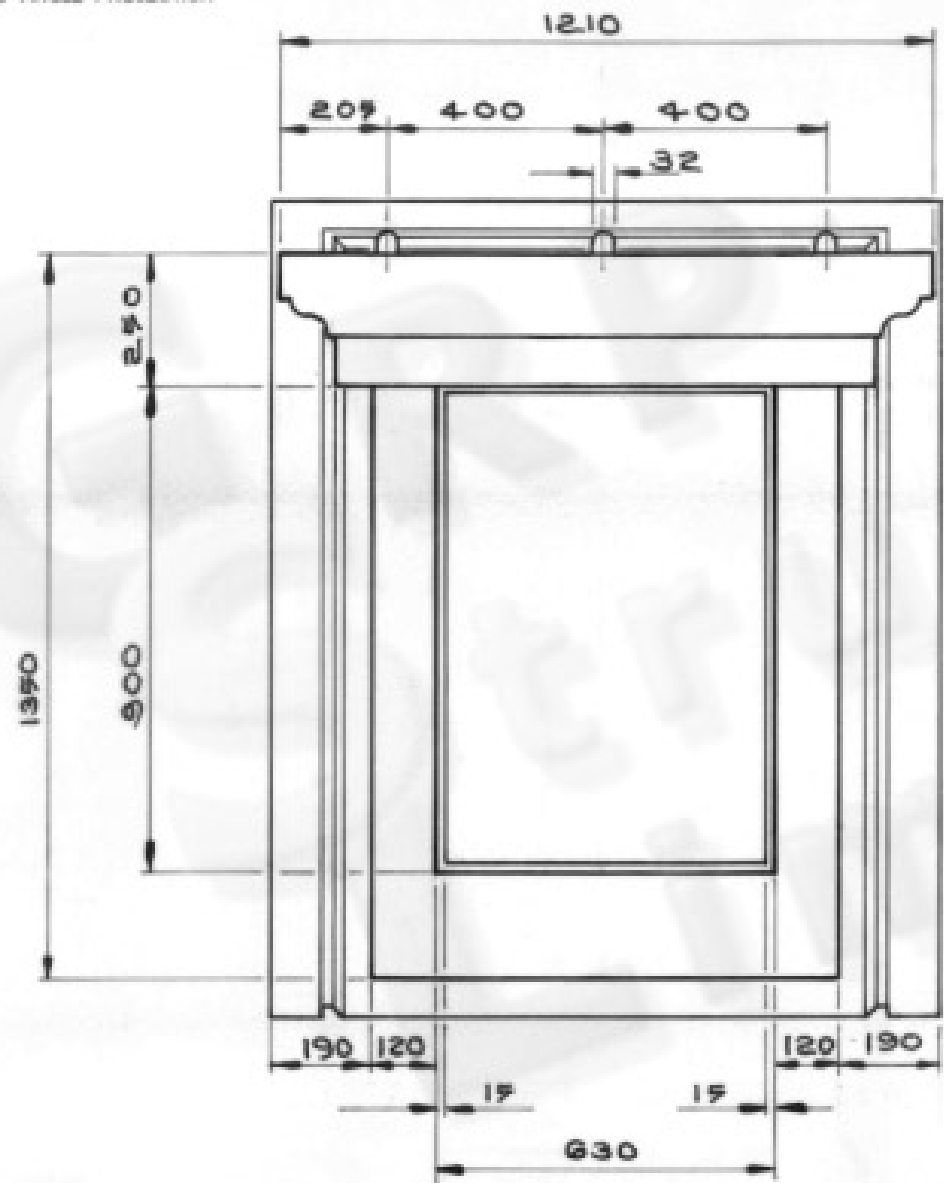


3RD ANGLE PROJECTION

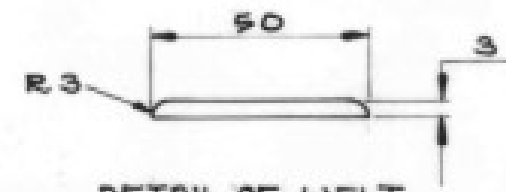

FRONT ELEVATION

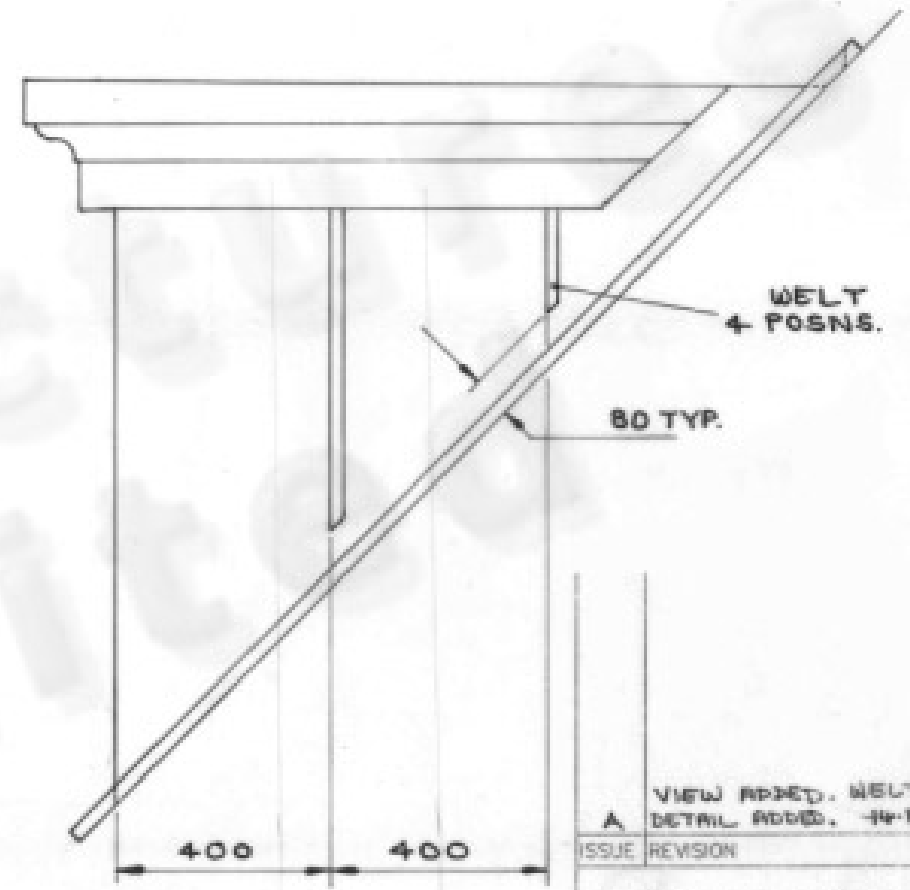

DETAIL OF WELT
SCALE 1:1

VIEW ADDED. WELT
 A DETAIL ADDED. -14-W-12
 ISSUE REVISION

ALPHA GLASS FIBRES

SITE
KINGS HILL

TITLE TOWER HOUSE TYPE
 47° DORMER WINDOW
 630 x 900

SCALE 1:10 DATE 7-10-02

DRAWING NUMBER 9098/2/2 A