


3RD ANGLE PROJECTION

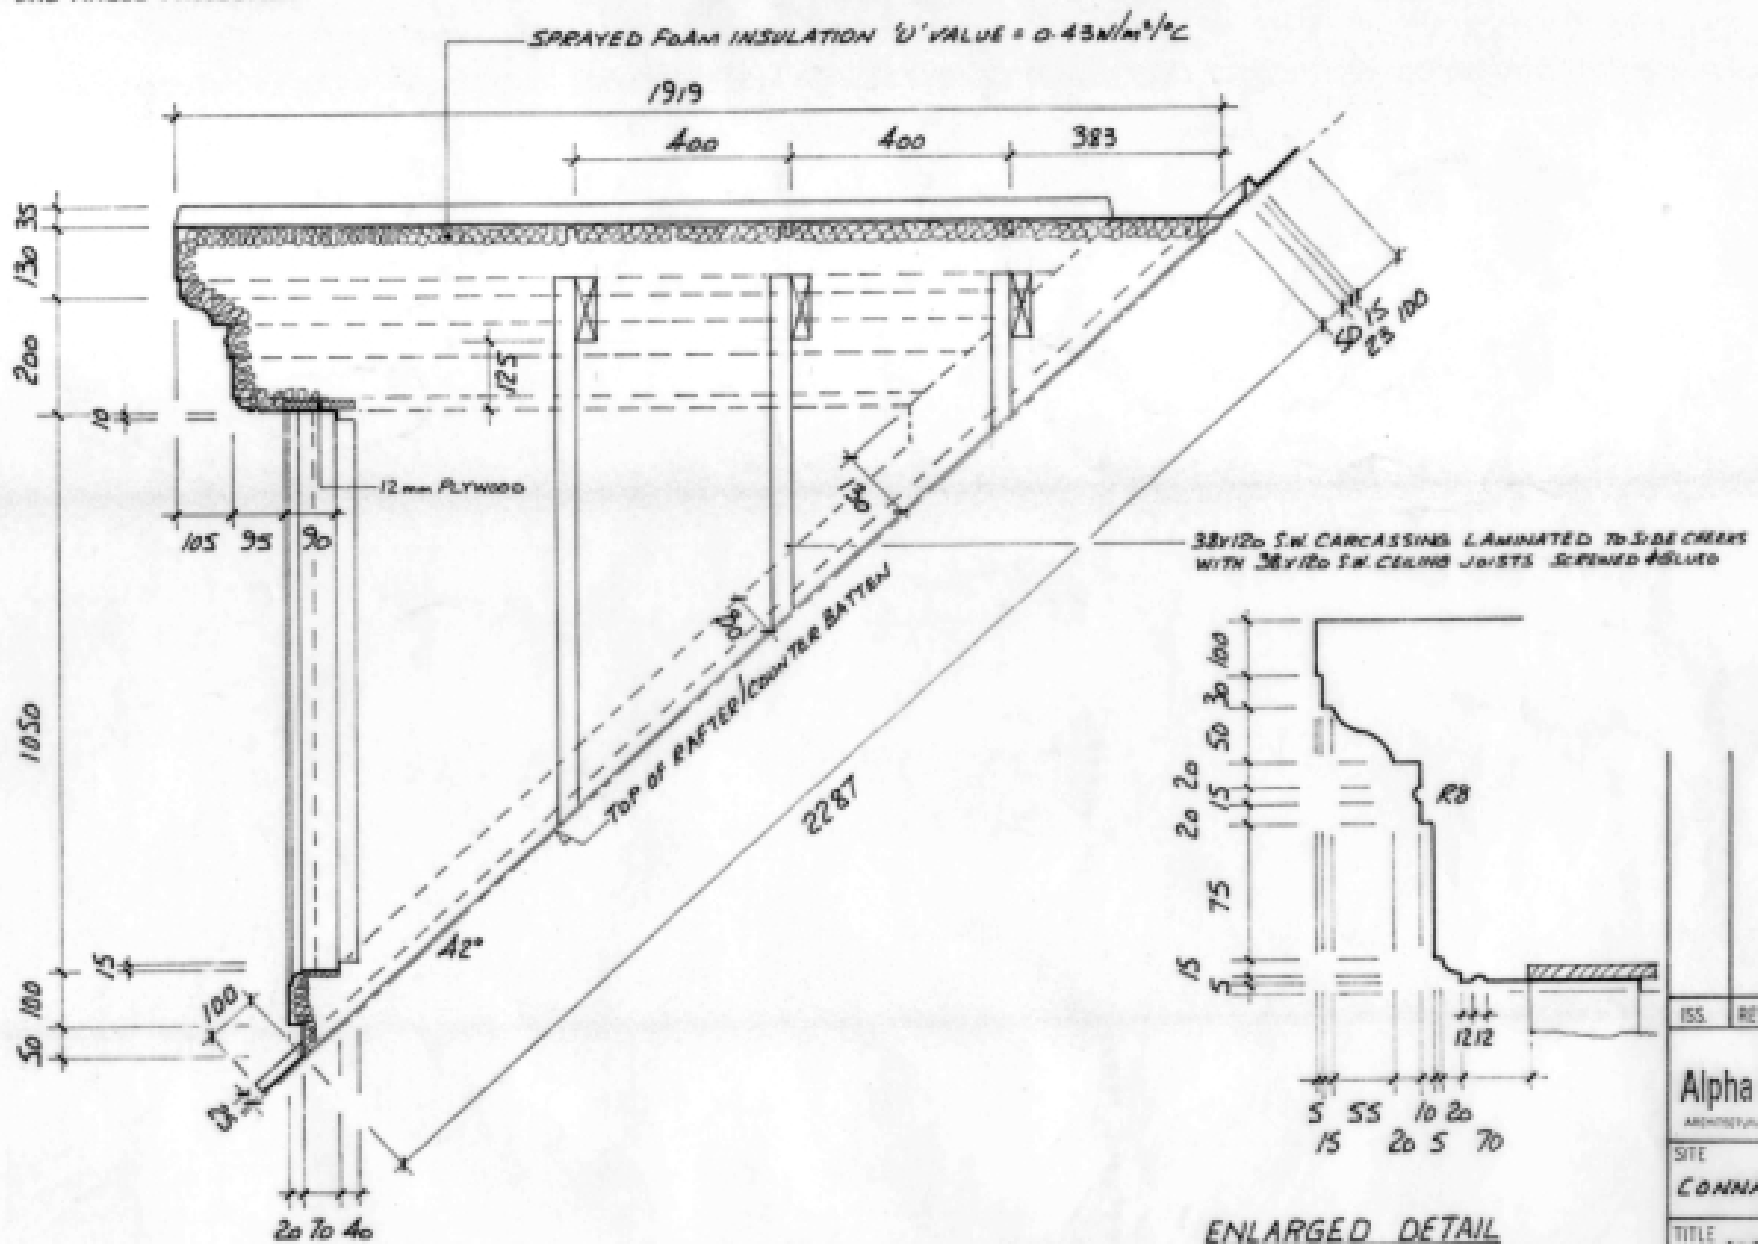

SECTION THROUGH E

1:10

SEE DRAWING NUMBER 8931/03/01 FOR FRONT ELEVATION

DRAWING SIZE A3

ISS.	REVISION
<b>Alpha Glass Fibres Ltd.</b>	
ARCHITECTURAL DRAWINGS	
SITE <b>CONNAUGHT BROOK</b>	
TITLE <b>1050 DORMER 42° ROOF PITCH</b>	
SCALE <b>AN</b>	DATE <b>27/4/00</b>
DRAWING NUMBER <b>8931/03/04</b>	