




3RD ANGLE PROJECTION

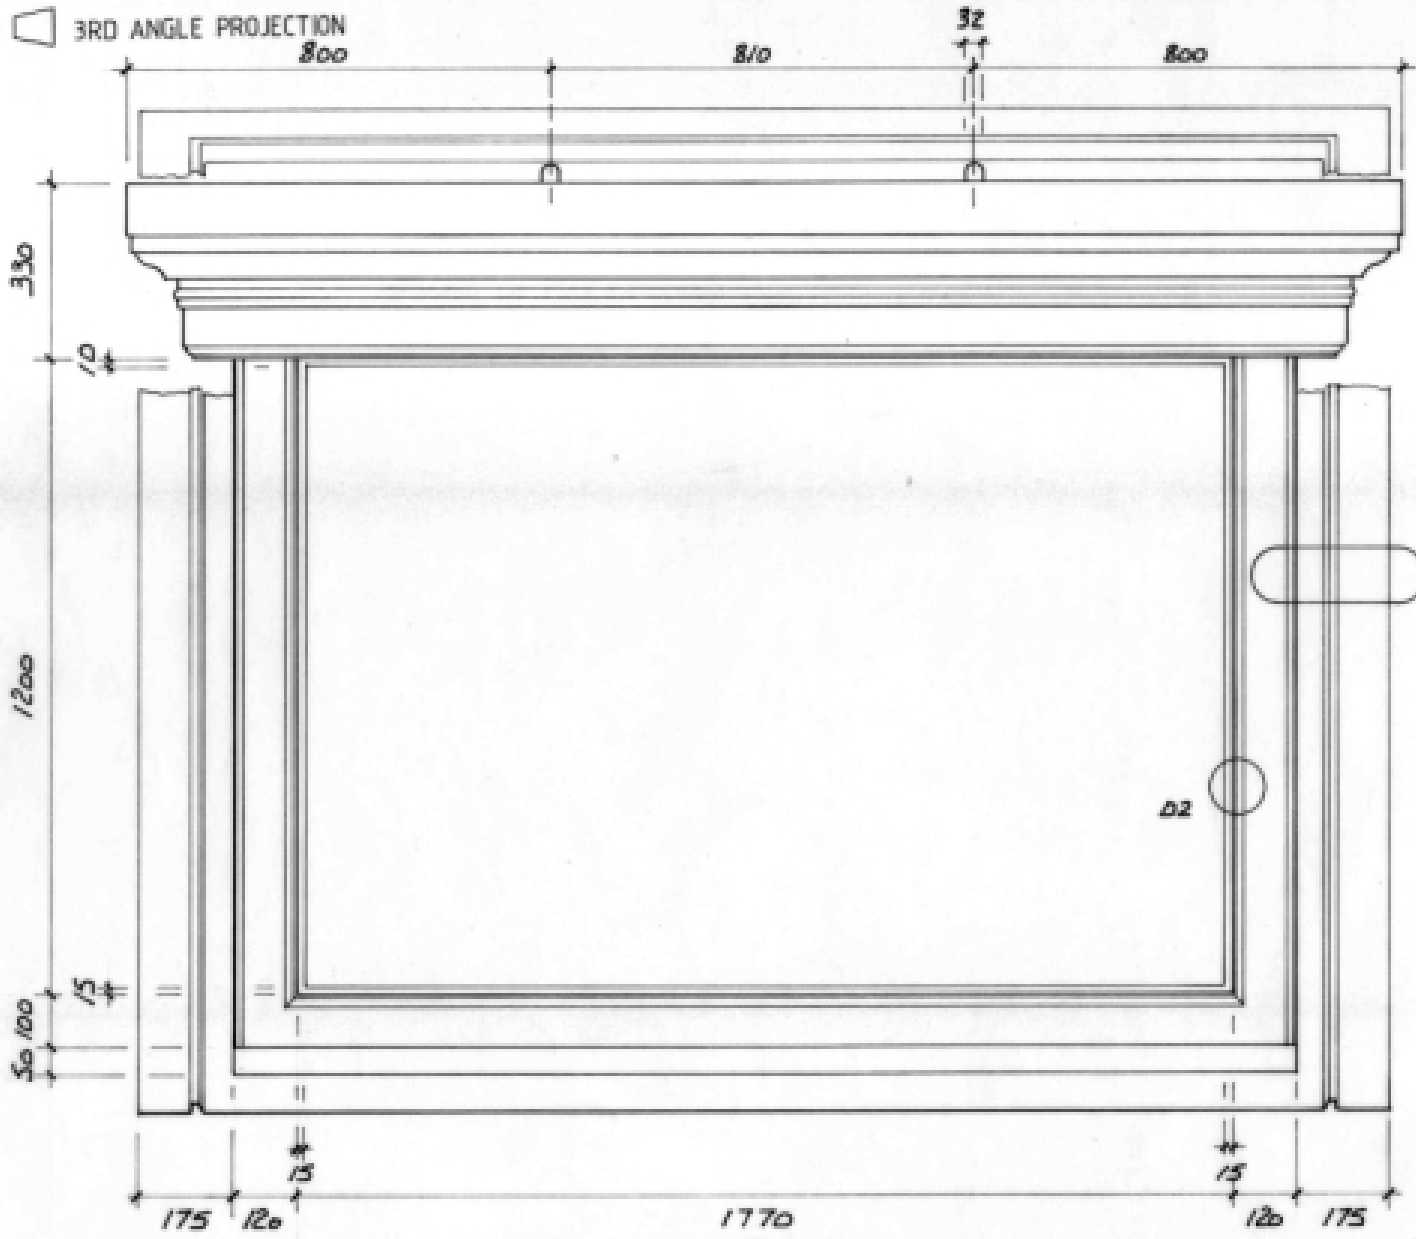

FRONT ELEVATION
1/10

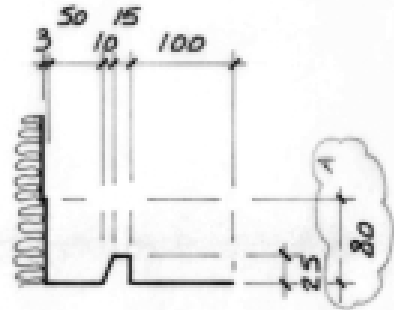

DETAIL - D1
1:5

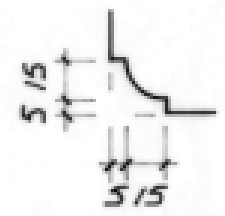

DETAIL - D2 (TYP)
1:2

A 14/2 DIMENSION AMENDED

ISS. REVISION

Alpha Glass Fibres Ltd.
ALPHA GLASS FIBRES LTD.

SITE
WARWICK PARK

TITLE
DORMER WINDOW / 1770x 1200 FRAME

SCALE DATE
A.N. 8/2/99

DRAWING NUMBER
8747 / 01 A