
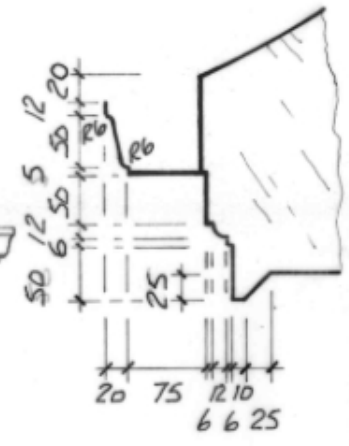
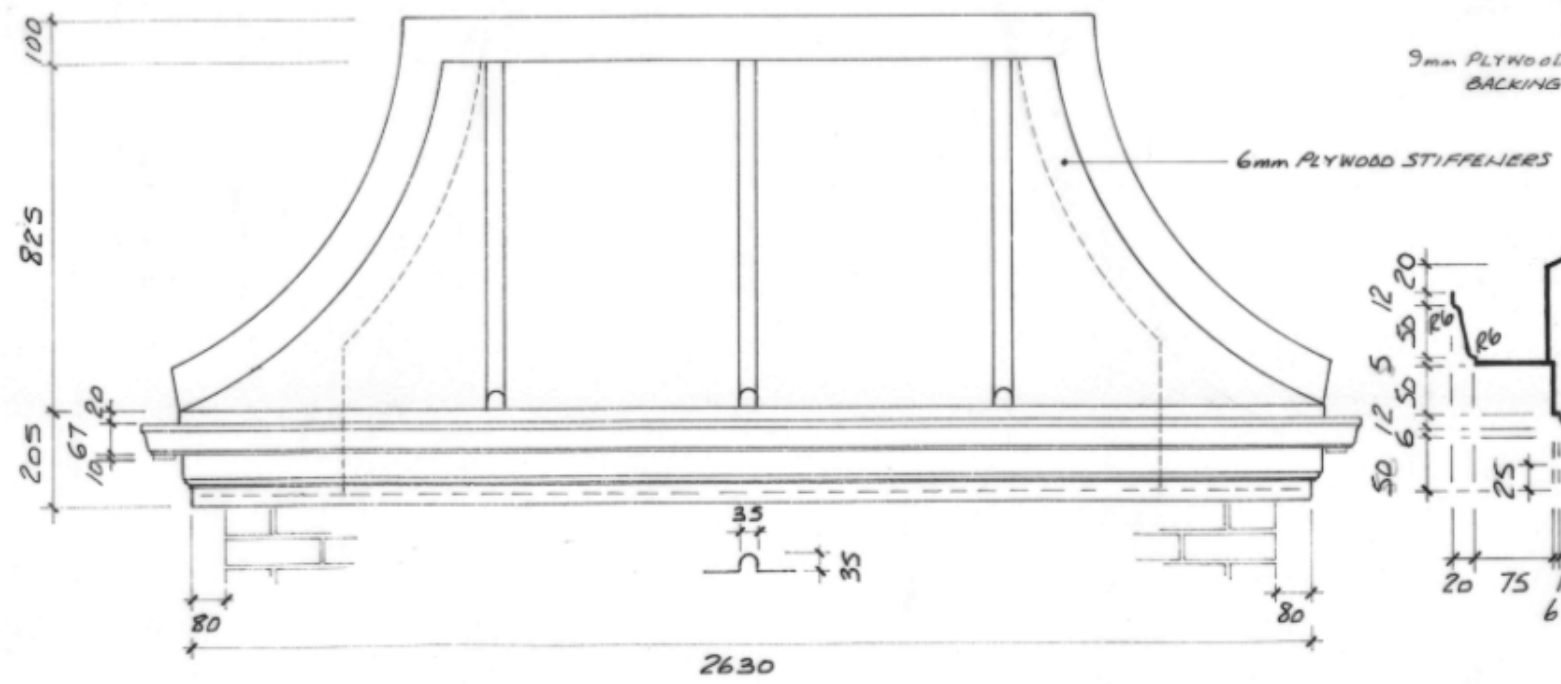
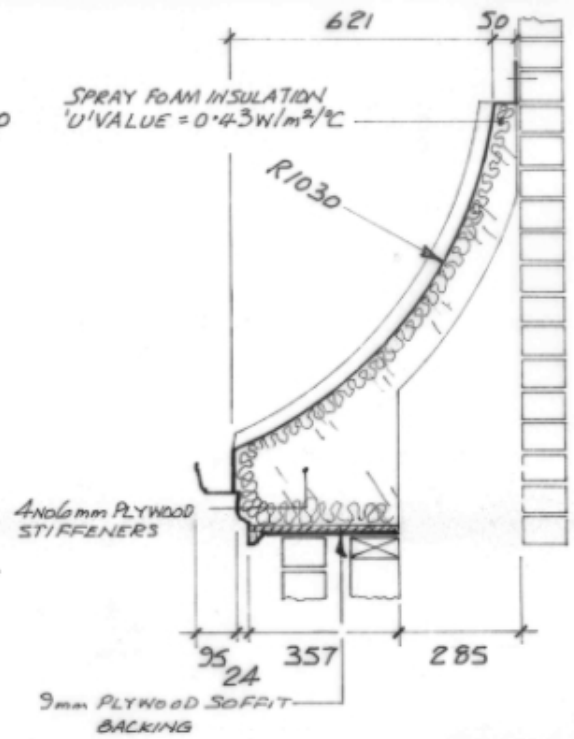


3RD ANGLE PROJECTION

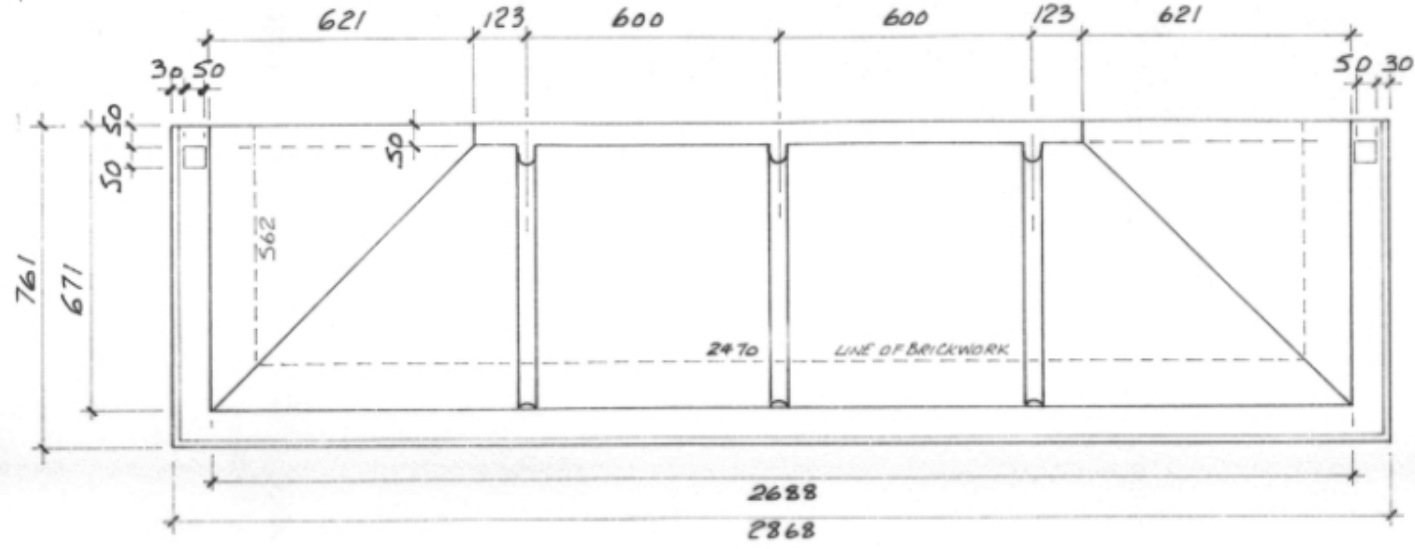

A FASCIA/GUTTER DETAIL AMENDED	
28/12/05	
ISSUE	REVISION
GRP Structures Limited Fitzherbert Road, Farlington, Portsmouth Tel: 023 9237 9990 or 023 9238 4921 Fax: 023 9221 0716	
SITE	
TITLE CHILLINGHAM H/T REAR BAY CANOPY	
SCALE 1:12.5 & 1:5	DATE 5-7-04
DRAWING NUMBER 90304-27	
A	