



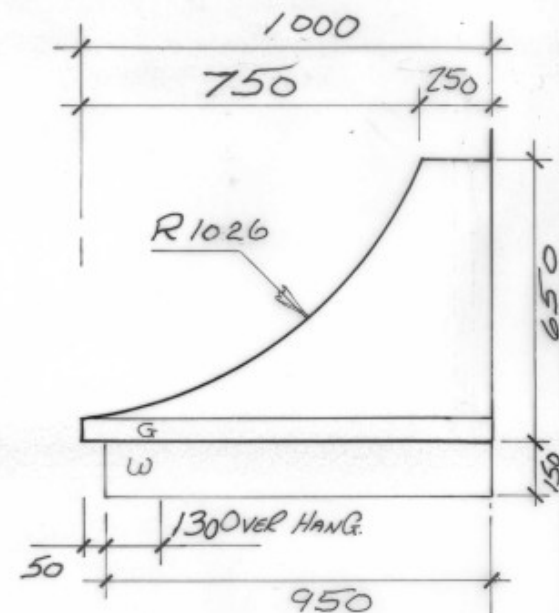


NOTE: COLOUR W=WHITE, G=GREY, MADE AS ONE UNIT.

47


3380

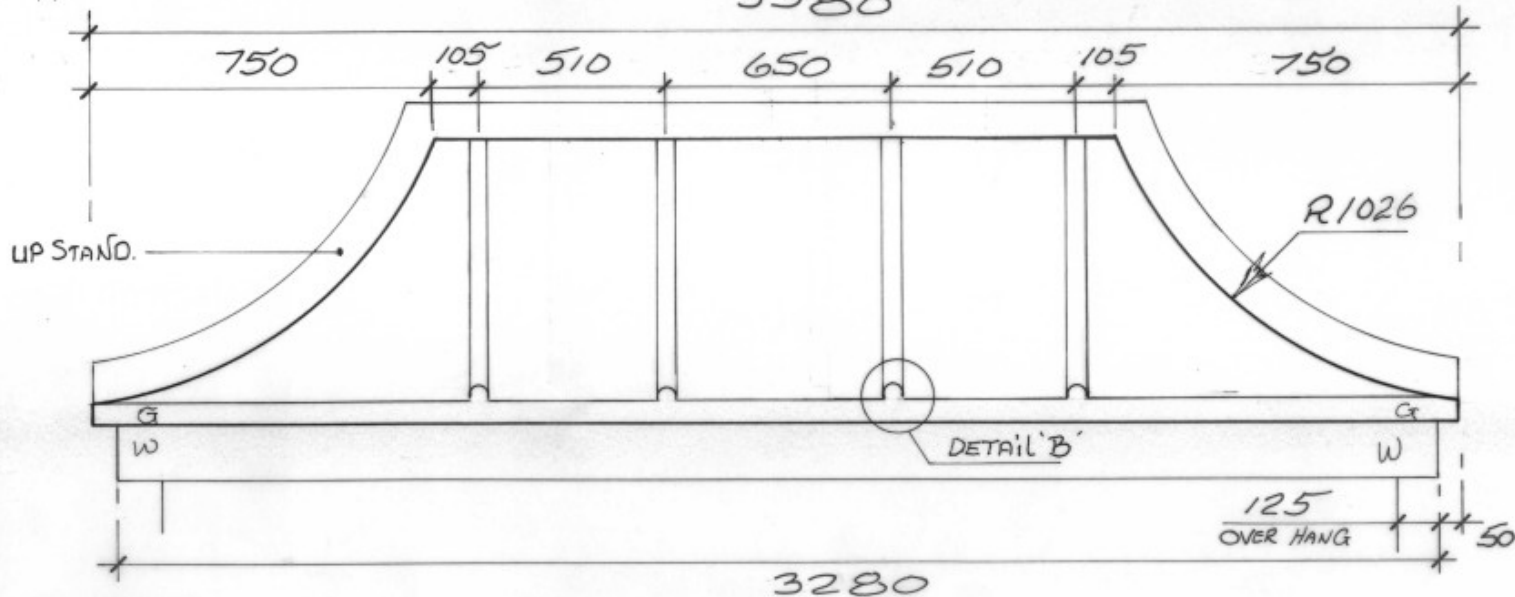


ELEVATIONS

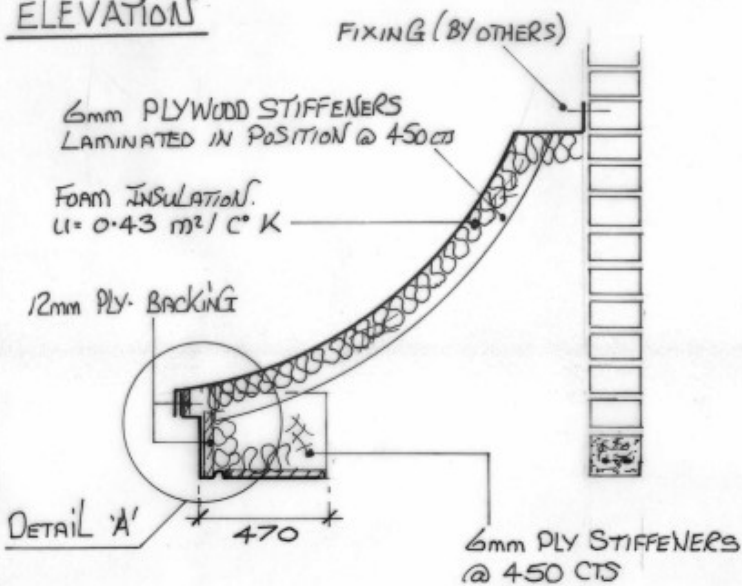


TYPICAL SECTION.

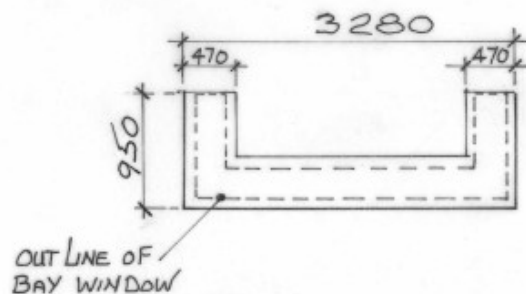

BASE UNIT PLAN.

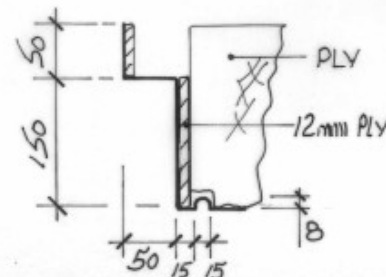

DETAIL 'A'

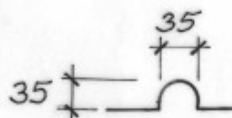

DETAIL 'B'

25/7/07 REVISED DRAWING TO REV 'A' ARCHITECT COMMENTS.

ISSUE REVISION

GRP Structures Limited

Fitzherbert Road
Portsmouth, Hants Tel: 023 9237 9990
PO6 1RU Fax: 023 9221 0716

SITE **Knightsbridge**

TITLE **BAY ROOF CANOPY**

| DRAWN | SCALE | DATE |
|------------|-------|----------|
| RW | | 17.07.07 |
| DRAWING No | SHEET | ISSUE |
| 30701-20 | | A |