



3RD ANGLE PROJECTION

INFILL PANEL 9107/6 TO BE LAMINATED IN AT REAR OF CANOPY WITH FINISHED FACE FACING FORWARD

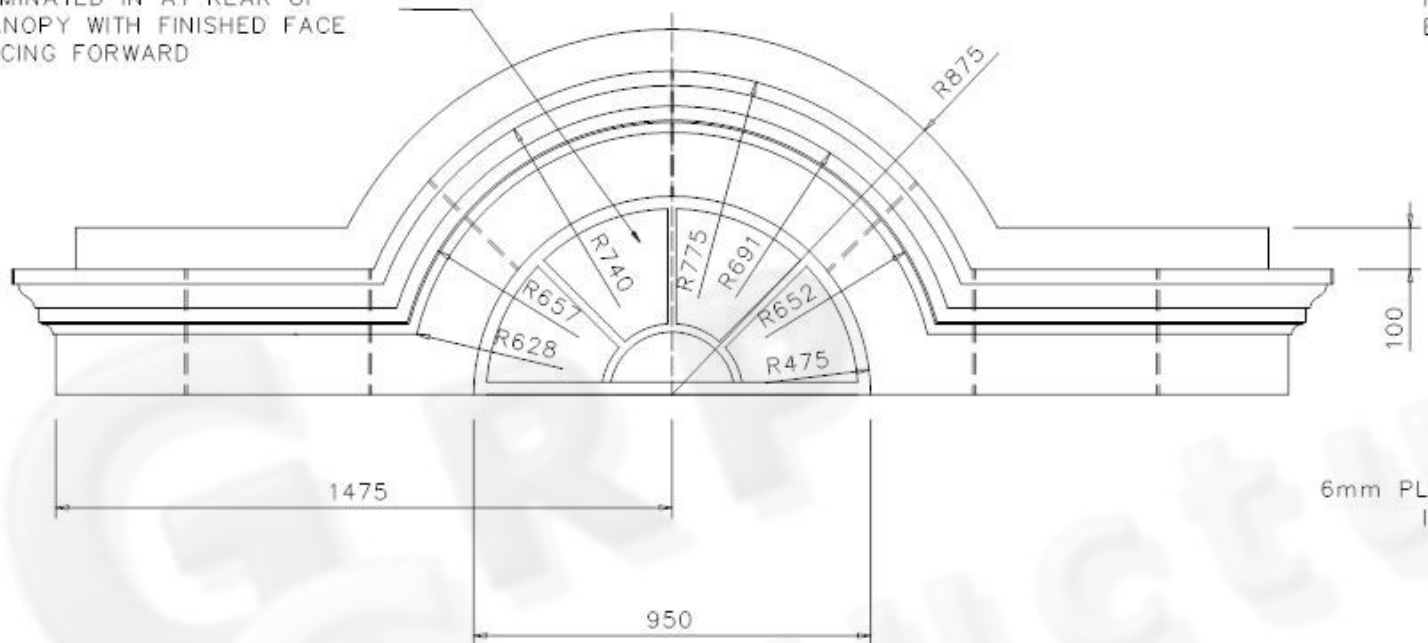

FIXINGS AT 450 CENTRES BY OTHERS

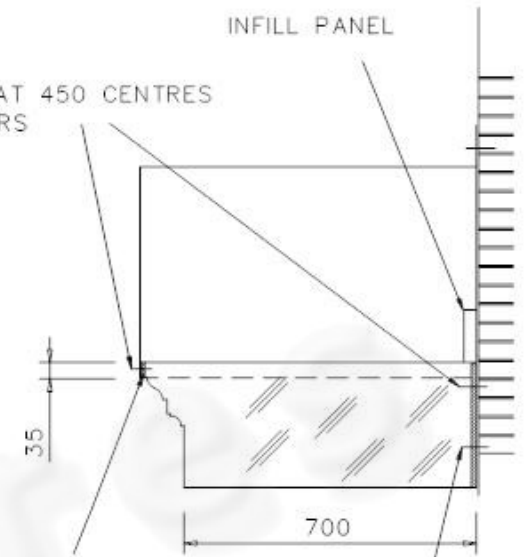

6mm PLYWOOD LAMINATED IN ALL ROUND

RAWLBOLTS OR CHEMFIX BY OTHERS

GRP BACKBOARD REINFORCED WITH 12mm PLYWOOD

6mm PLYWOOD STIFFENERS LAMINATED IN



PLAN WITH ROOF REMOVED

11/12/02	
B	DIMS. AMENDED TO ARCHTS. NOTES.
20/11/02	
A	INFILL PANEL ADDED RADS & DIMS AMENDED
ISSUE	REVISION
ALPHA GLASSFIBRES LTD.	
SITE	
PIRELLI	
TITLE HOUSE TYPE H23	
ARCH DOOR CANOPY	
SCALE	DATE
	15/11/02
DRAWING NUMBER	
9107/5/1 OF 4	
	B