
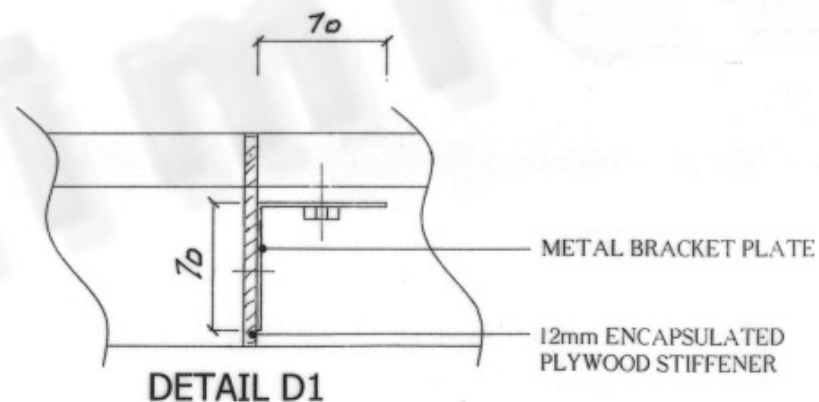
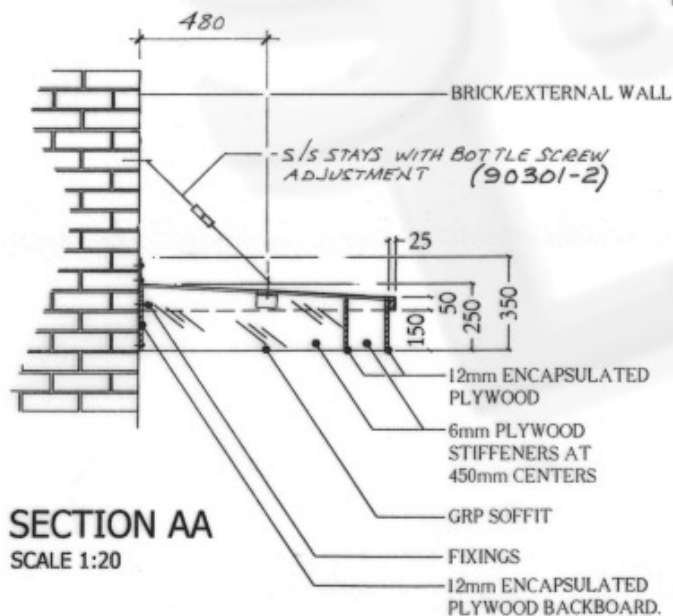
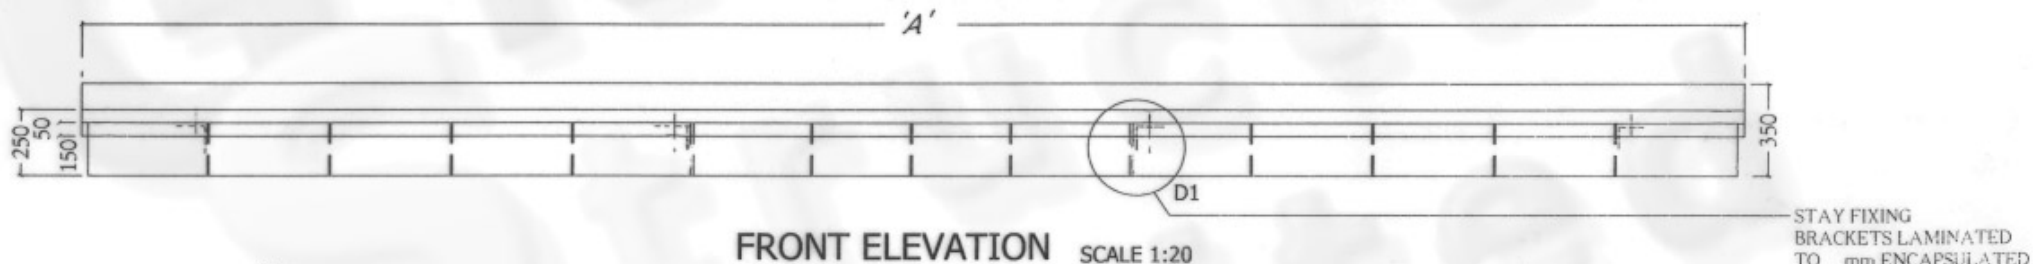


3RD ANGLE PROJECTION

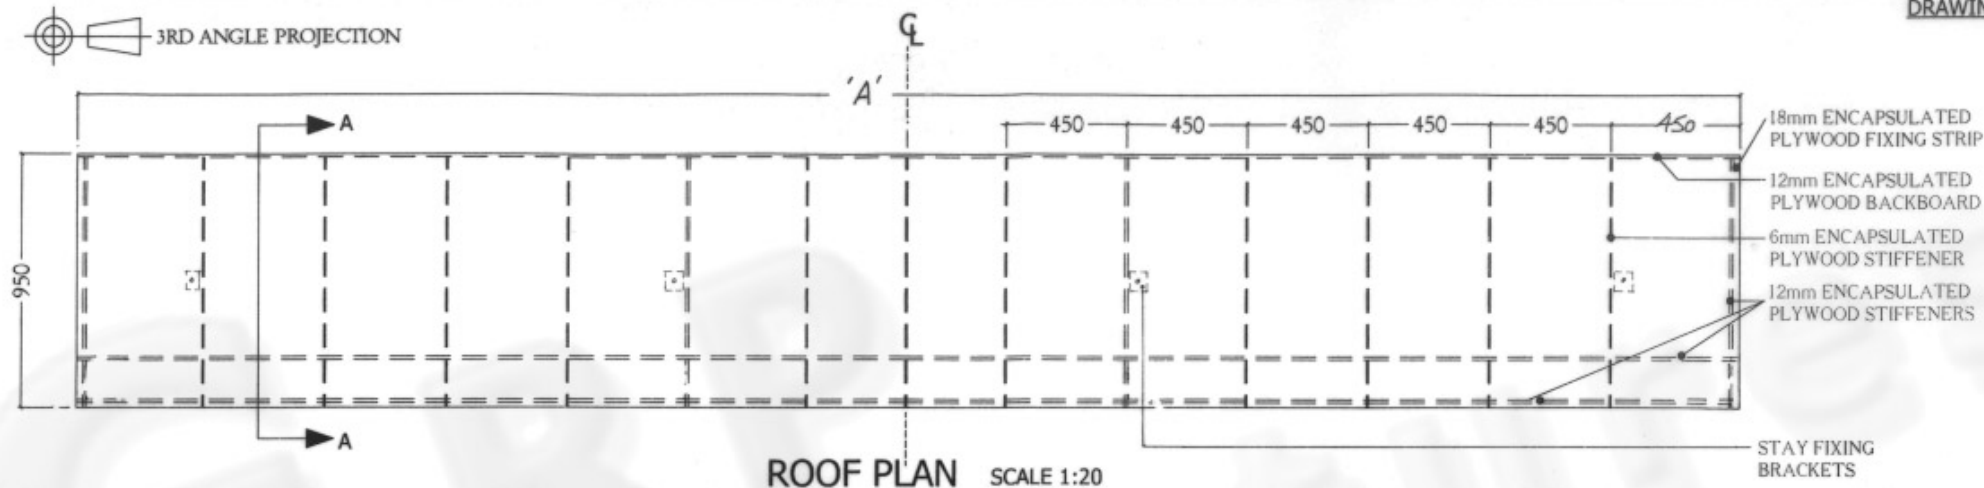

DRAWING REFS - 90301-2

Lead effect roof - Grey 18-B-25
Other Surfaces - White 00-E-55

ISSUE DATE DETAILS

GRP Structures Limited

tel: 02392 379990
fax: 02392 210716

SITE THAMESMEAD

TITLE 6300 mm ENTRANCE CANOPY

DRAWN	SCALE	DATE
NTW	As shown * A3	1-9-03

DRAWING No	ISSUE
90301-4	