




3RD ANGLE PROJECTION

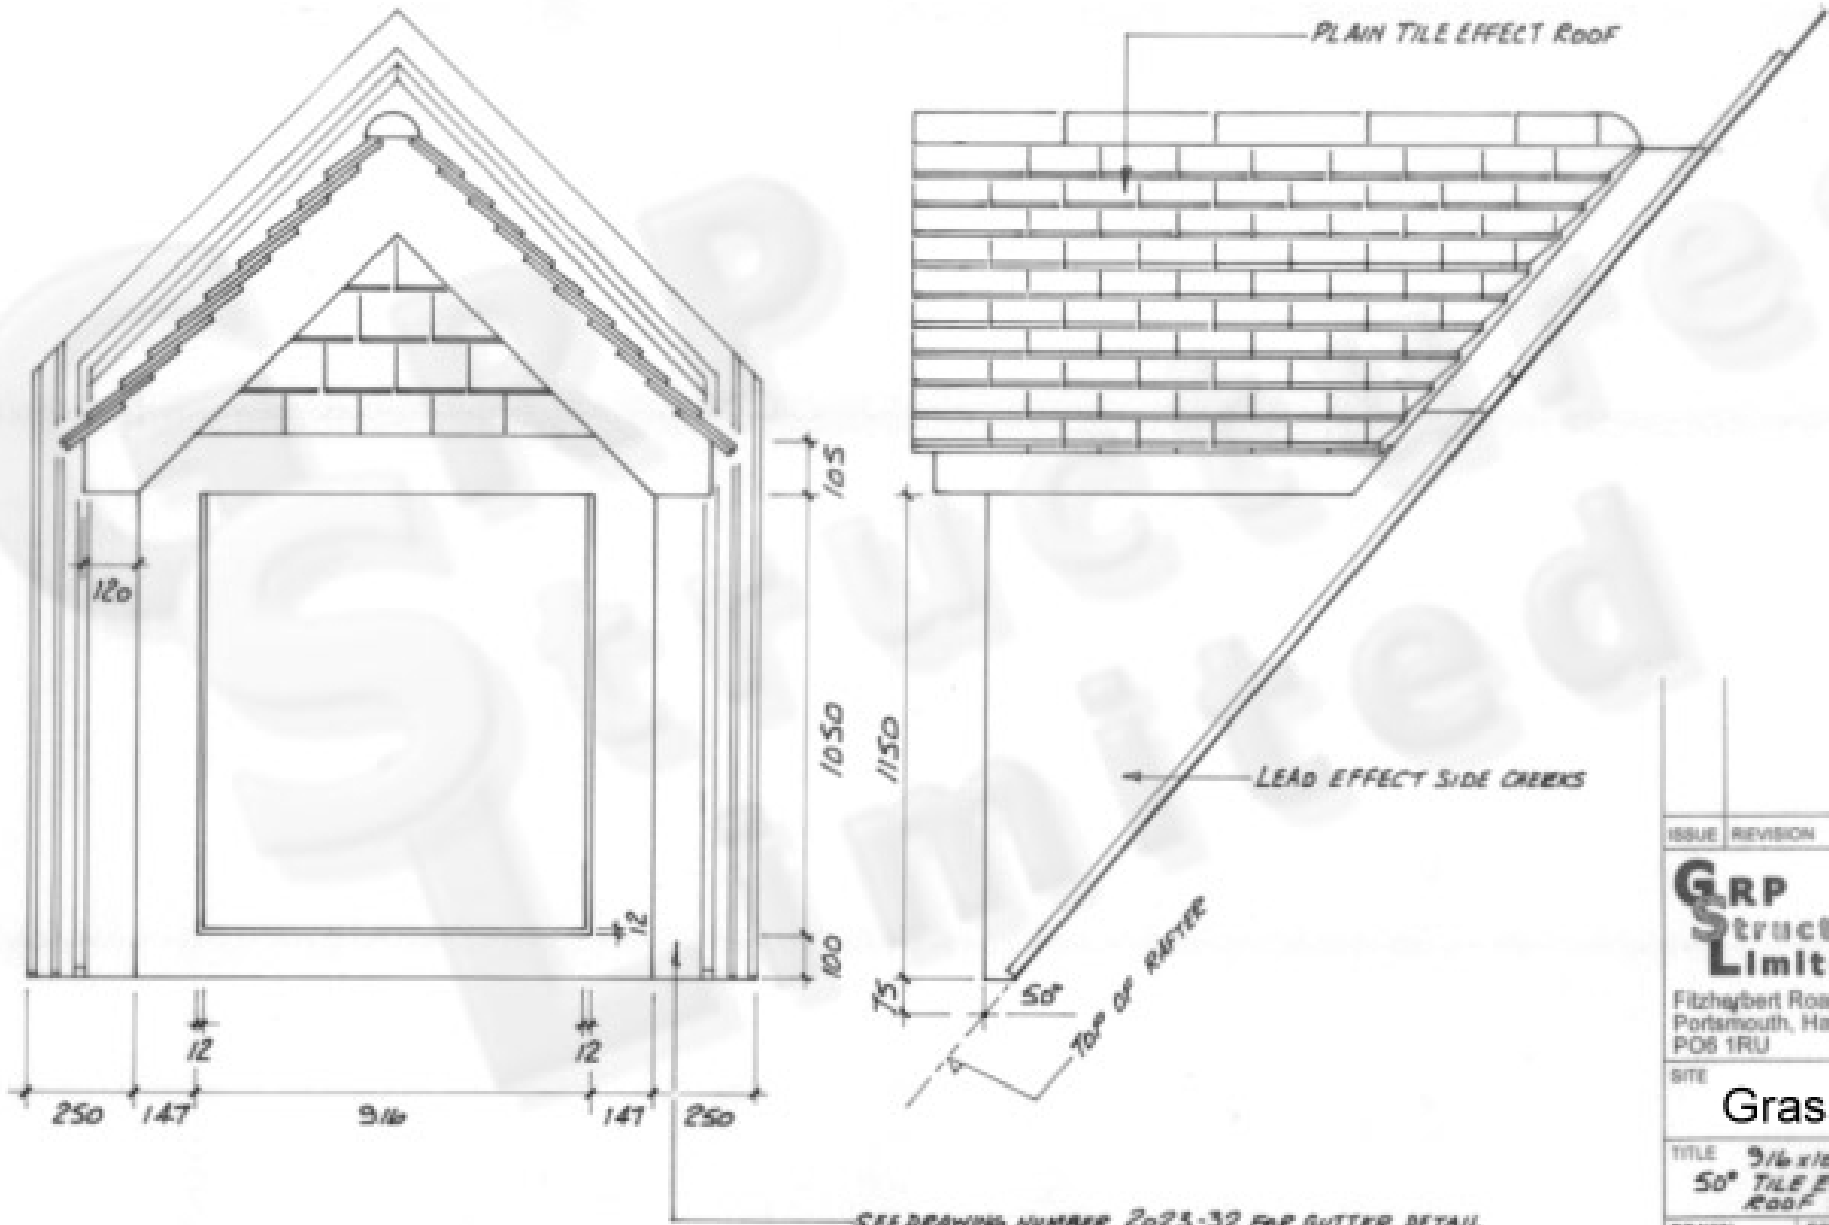

SEE DRAWING NUMBER 2023-32 FOR GUTTER DETAIL

SEE DRAWING NUMBER 2023-37-2 FOR SECTION

ISSUE	REVISION

GRP
Structures
Limited

Fitzhybert Road
Portsmouth, Hants Tel: 023 8237 9990
PO8 1RU Fax: 023 8231 0716

SITE
Grassmere

TITLE **916 x 1050 OPENING
50° TILE EFFECT GABLE
ROOF DORMER**

DRAWN	SCALE	DATE
d.m.	10:125	12-11-05

DRAWING NO.	SHEET	ISSUE
2023-37-1	1 of 2	