


3RD ANGLE PROJECTION

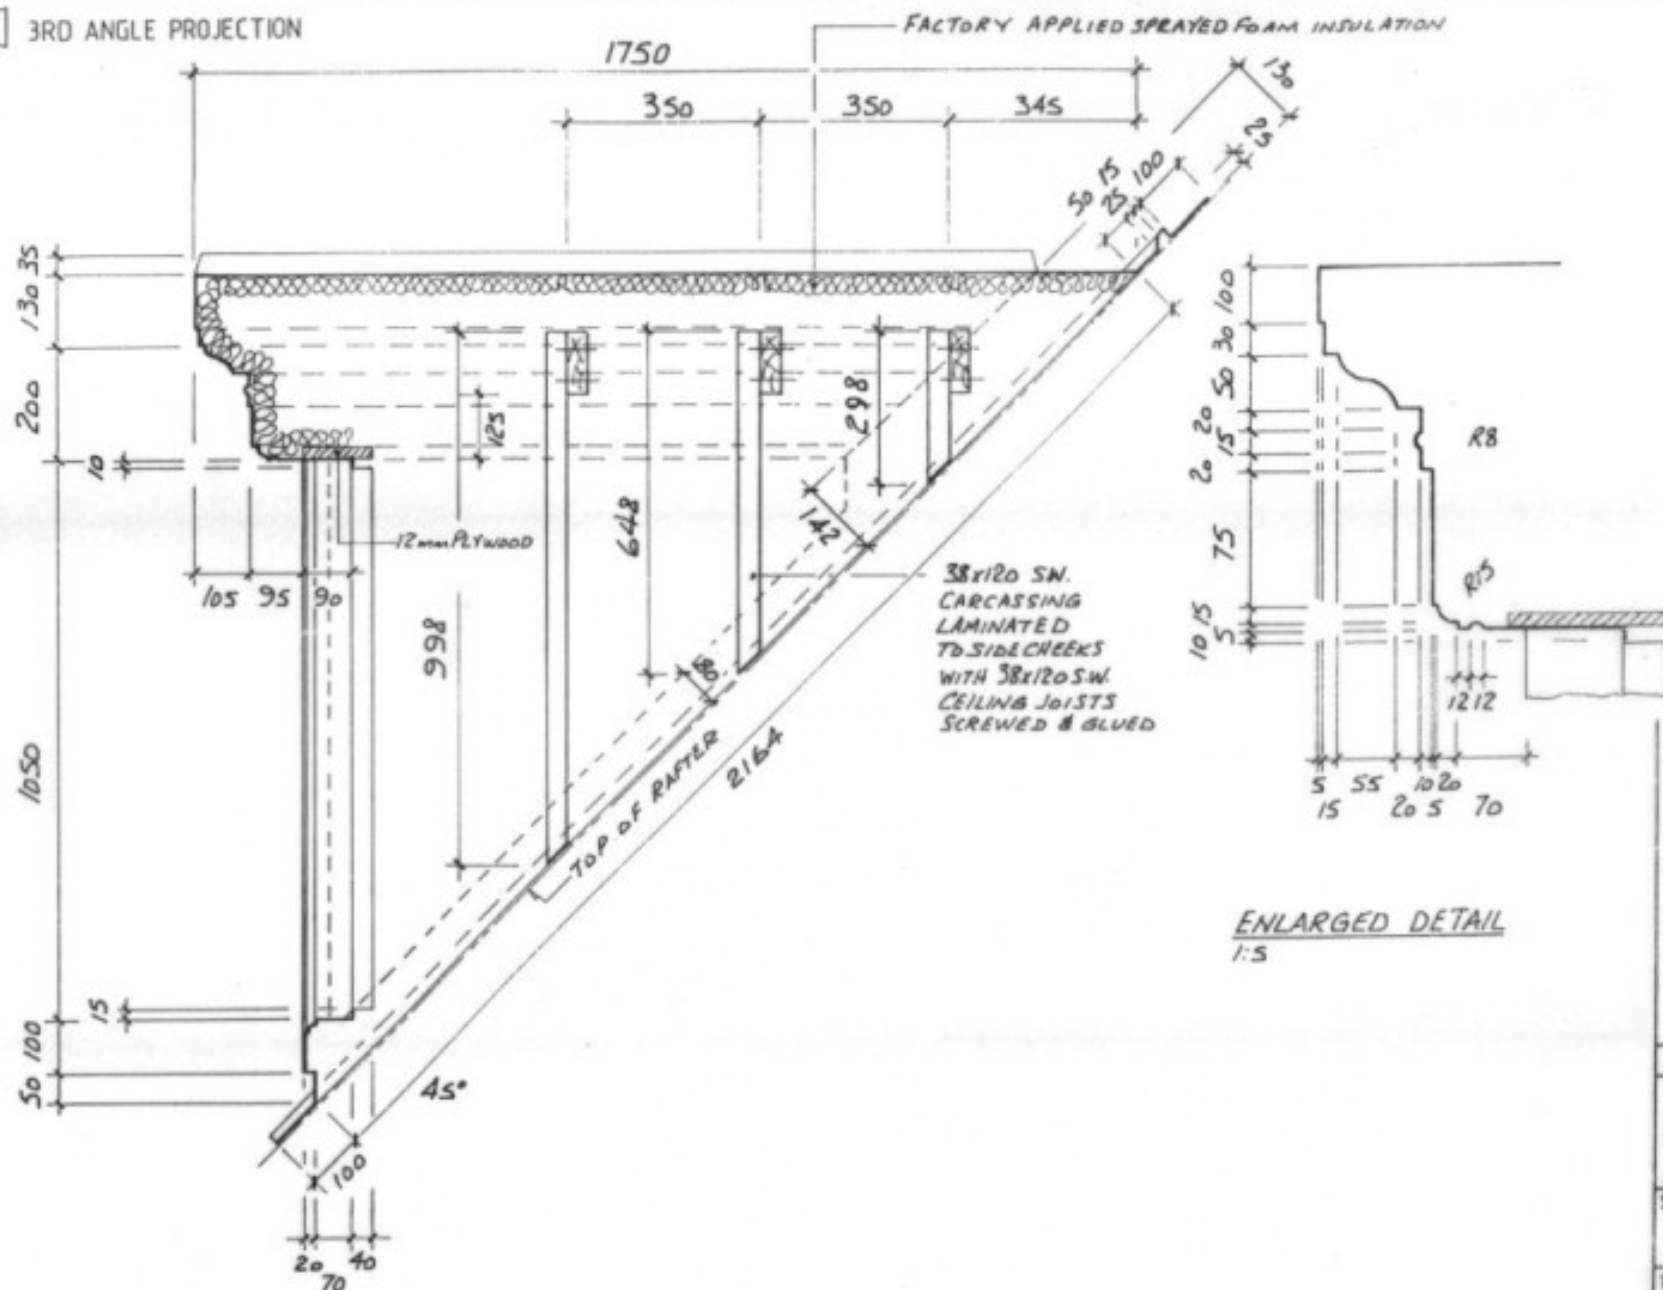

SECTION THROUGH ϕ
1:10

ENLARGED DETAIL
1:5

DRAWING SIZE A3

ISS.	REVISION
Alpha Glass Fibres Ltd.	
ARCHITECTURAL SERVICES	
SITE	
Falkirk	
TITLE 1200x1050 WINDOW 45° PITCH DORMERS SECTION	
SCALE	DATE
AN.	10/1/99
DRAWING NUMBER	
8611/12/02	