


P  3RD ANGLE PROJECTION

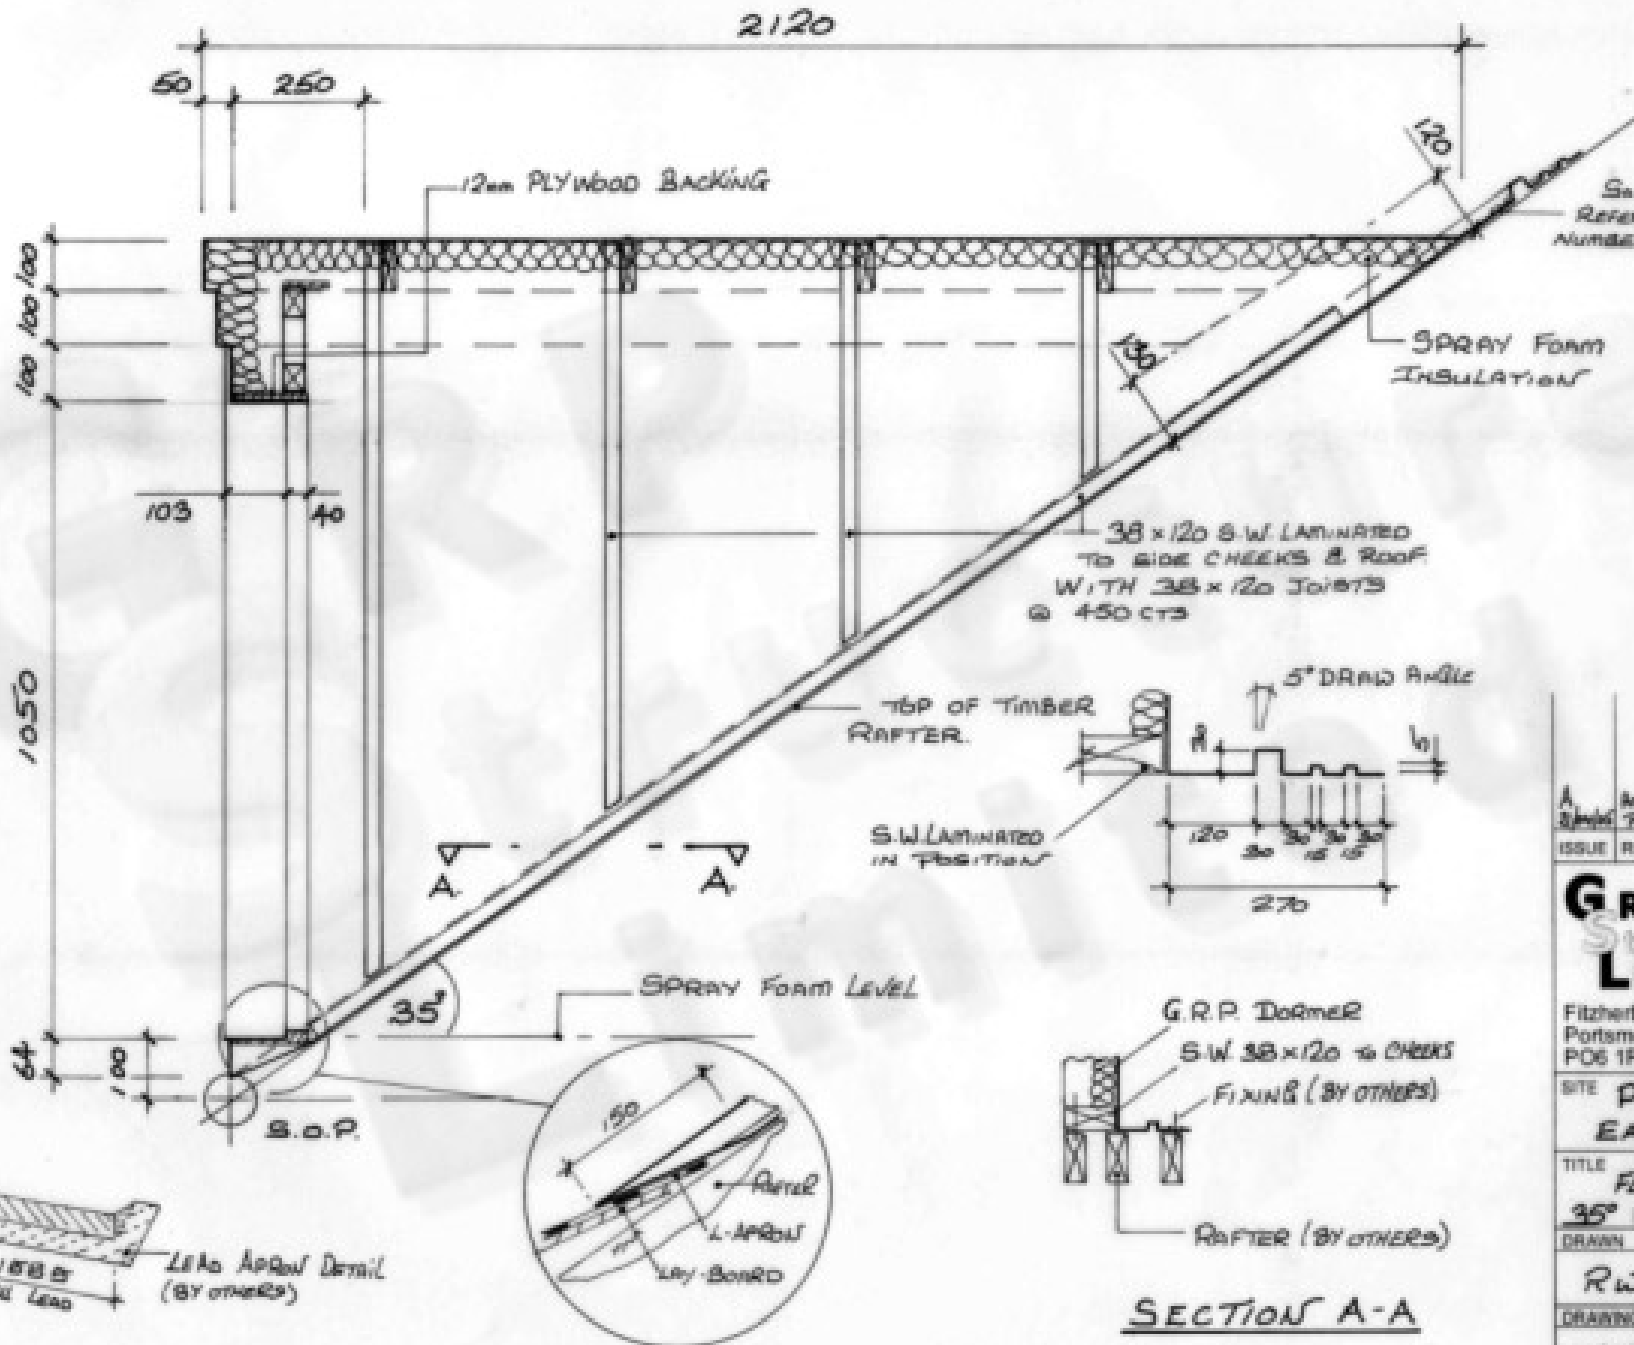

Smooth Finish Refer to Drawing Number 2023-32.

A	Amended Draw to Client Request.
ISSUE	REVISION

GRP Structures Limited
 Fitzherbert Road
 Portsmouth, Hants PO6 1RU
 Tel: 023 9237 9990
 Fax: 023 9221 0716

SITE **PIRELLI EAST - LEIGH**

TITLE **FLAT ROOF DORMER 35° Window 1200 x 1050**

DRAWN	SCALE	DATE
RW	1:1250	19/04/05
DRAWING No	SHEET	ISSUE
040502-02	2-2	A