


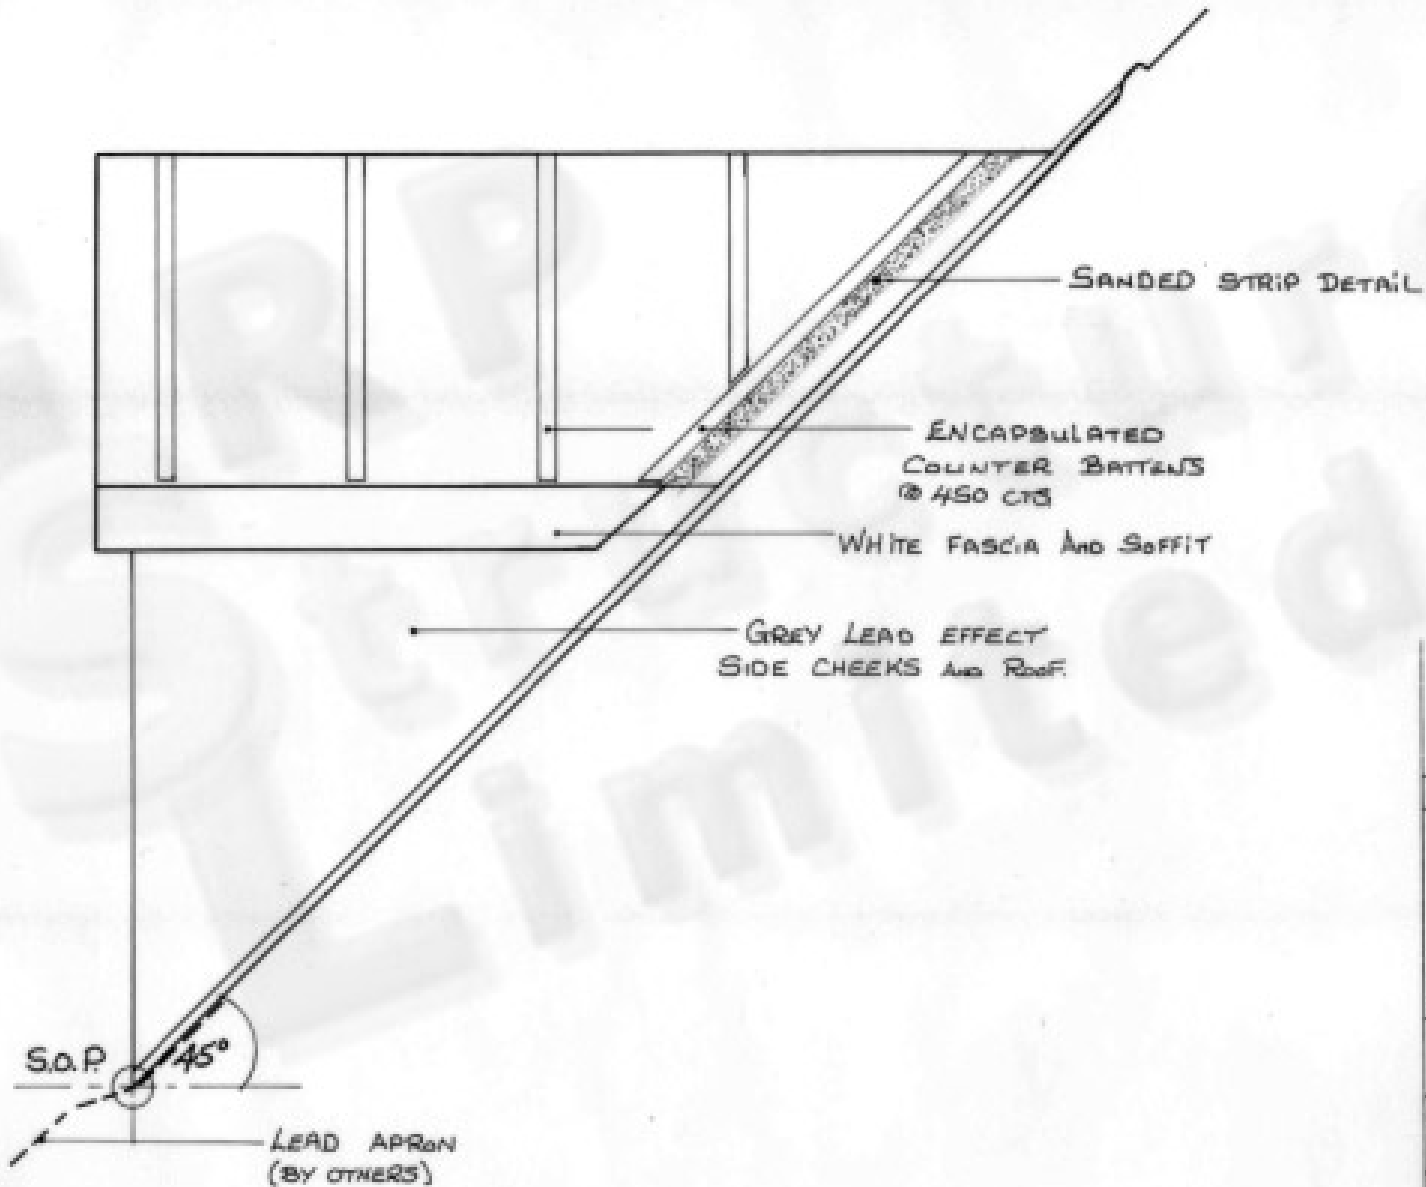

3RD ANGLE PROJECTION



ISSUE	REVISION
-------	----------

GRP
Structures
Limited

Fitzherbert Road
Portsmouth, Hants Tel: 023 9237 9990
PO6 1RU Fax: 023 9221 0716

SITE *THE HERMITAGE*

TITLE *DORMER
SIDE ELEVATION*

DRAWN	SCALE	DATE
<i>R.W.</i>		<i>24.05.05</i>

DRAWING No	SHEET	ISSUE
<i>50508/01-02</i>	<i>3-3</i>	