


3RD ANGLE PROJECTION

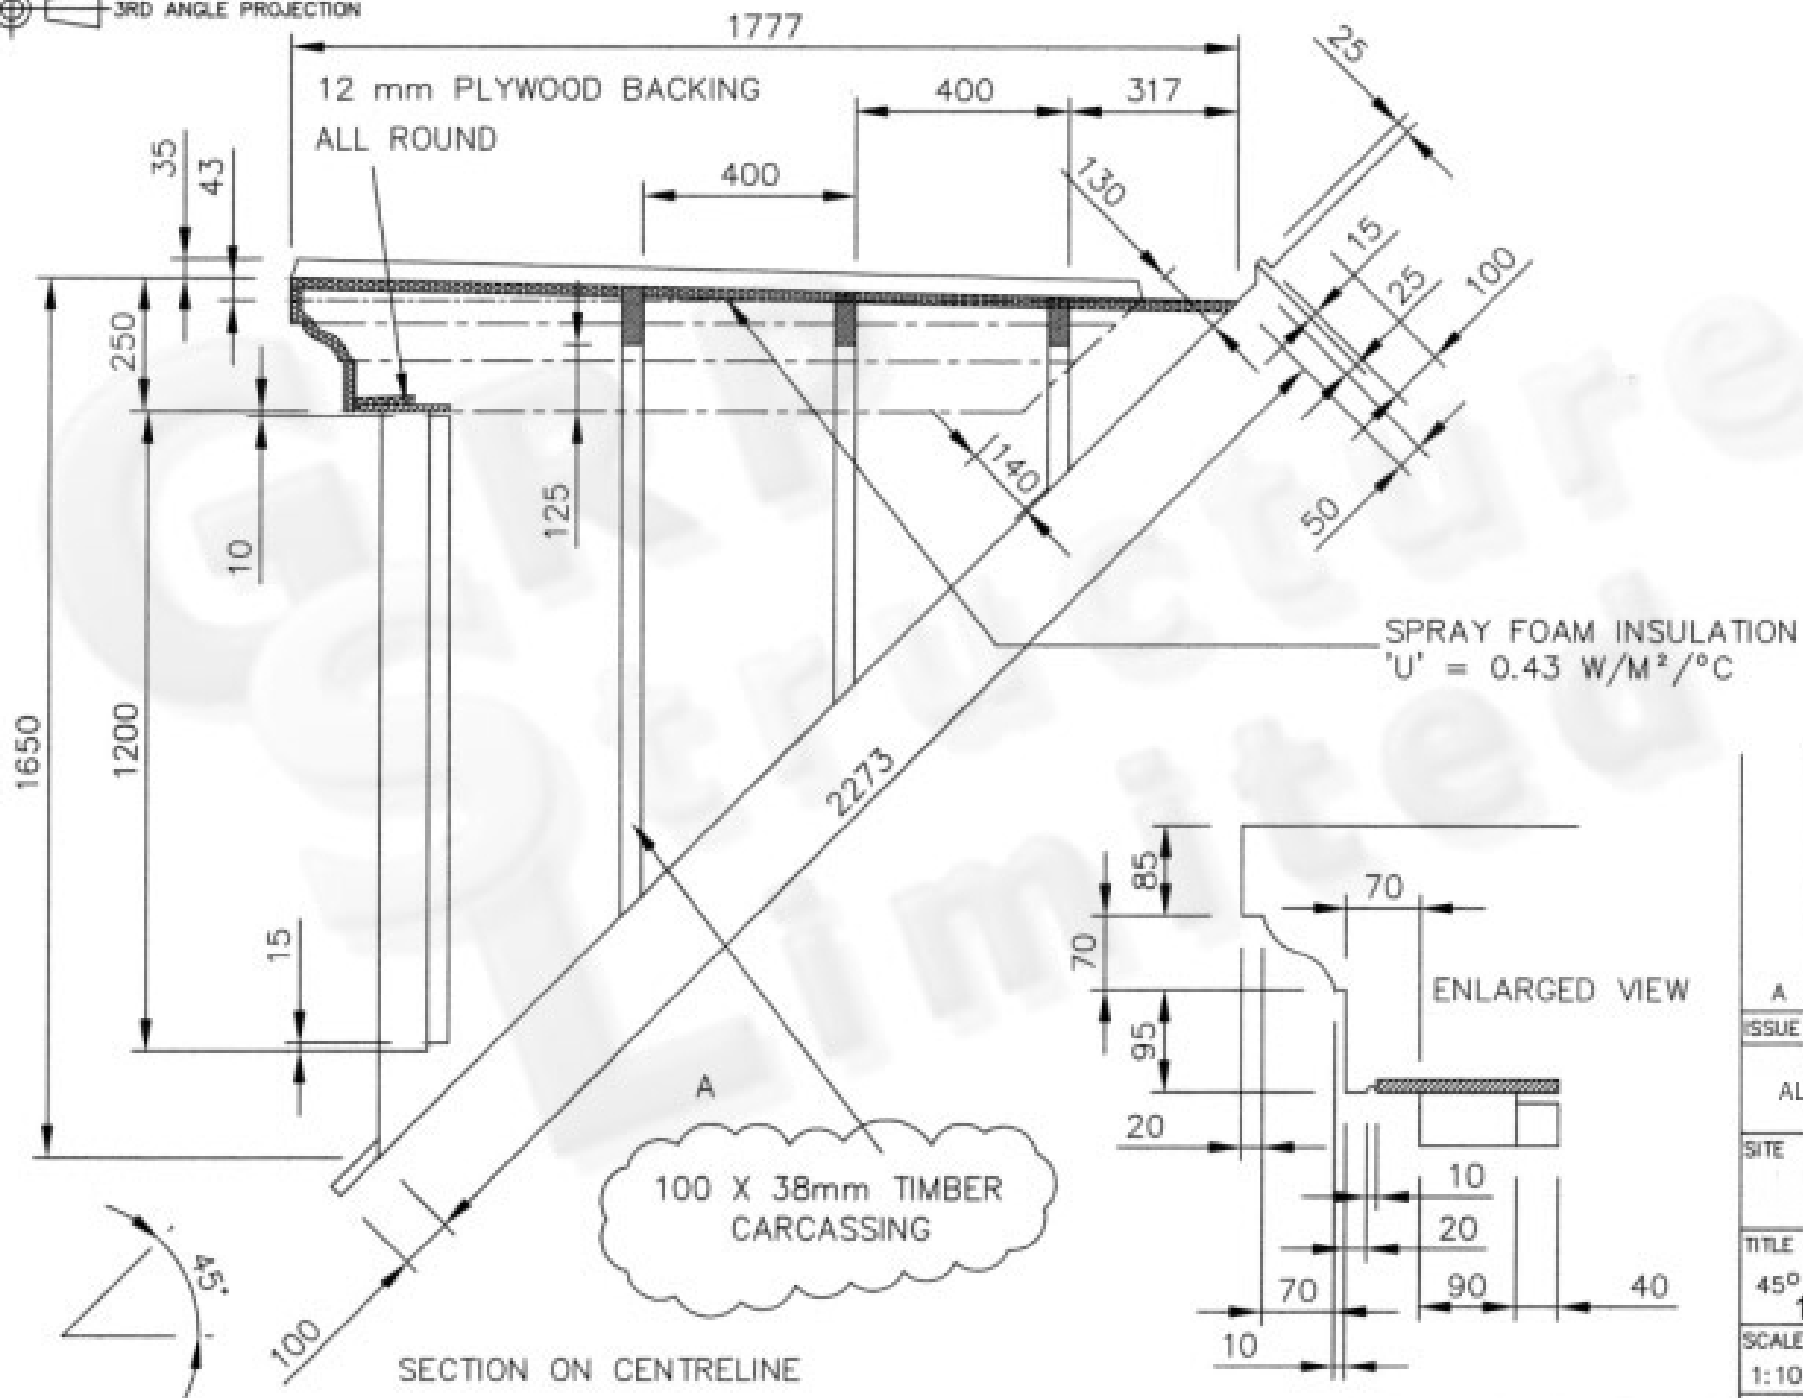

DRAWING SIZE A3

A	DIM AMENDED.15/10/02
ISSUE	REVISION
ALPHA GLASS FIBRES LTD	
SITE	
TITLE SQUARE PLOT 45° DORMER WINDOW 1200 x 1200	
SCALE 1:10	DATE 8/10/02
DRAWING NUMBER 9098/3/1 of 3	A