


3RD ANGLE PROJECTION

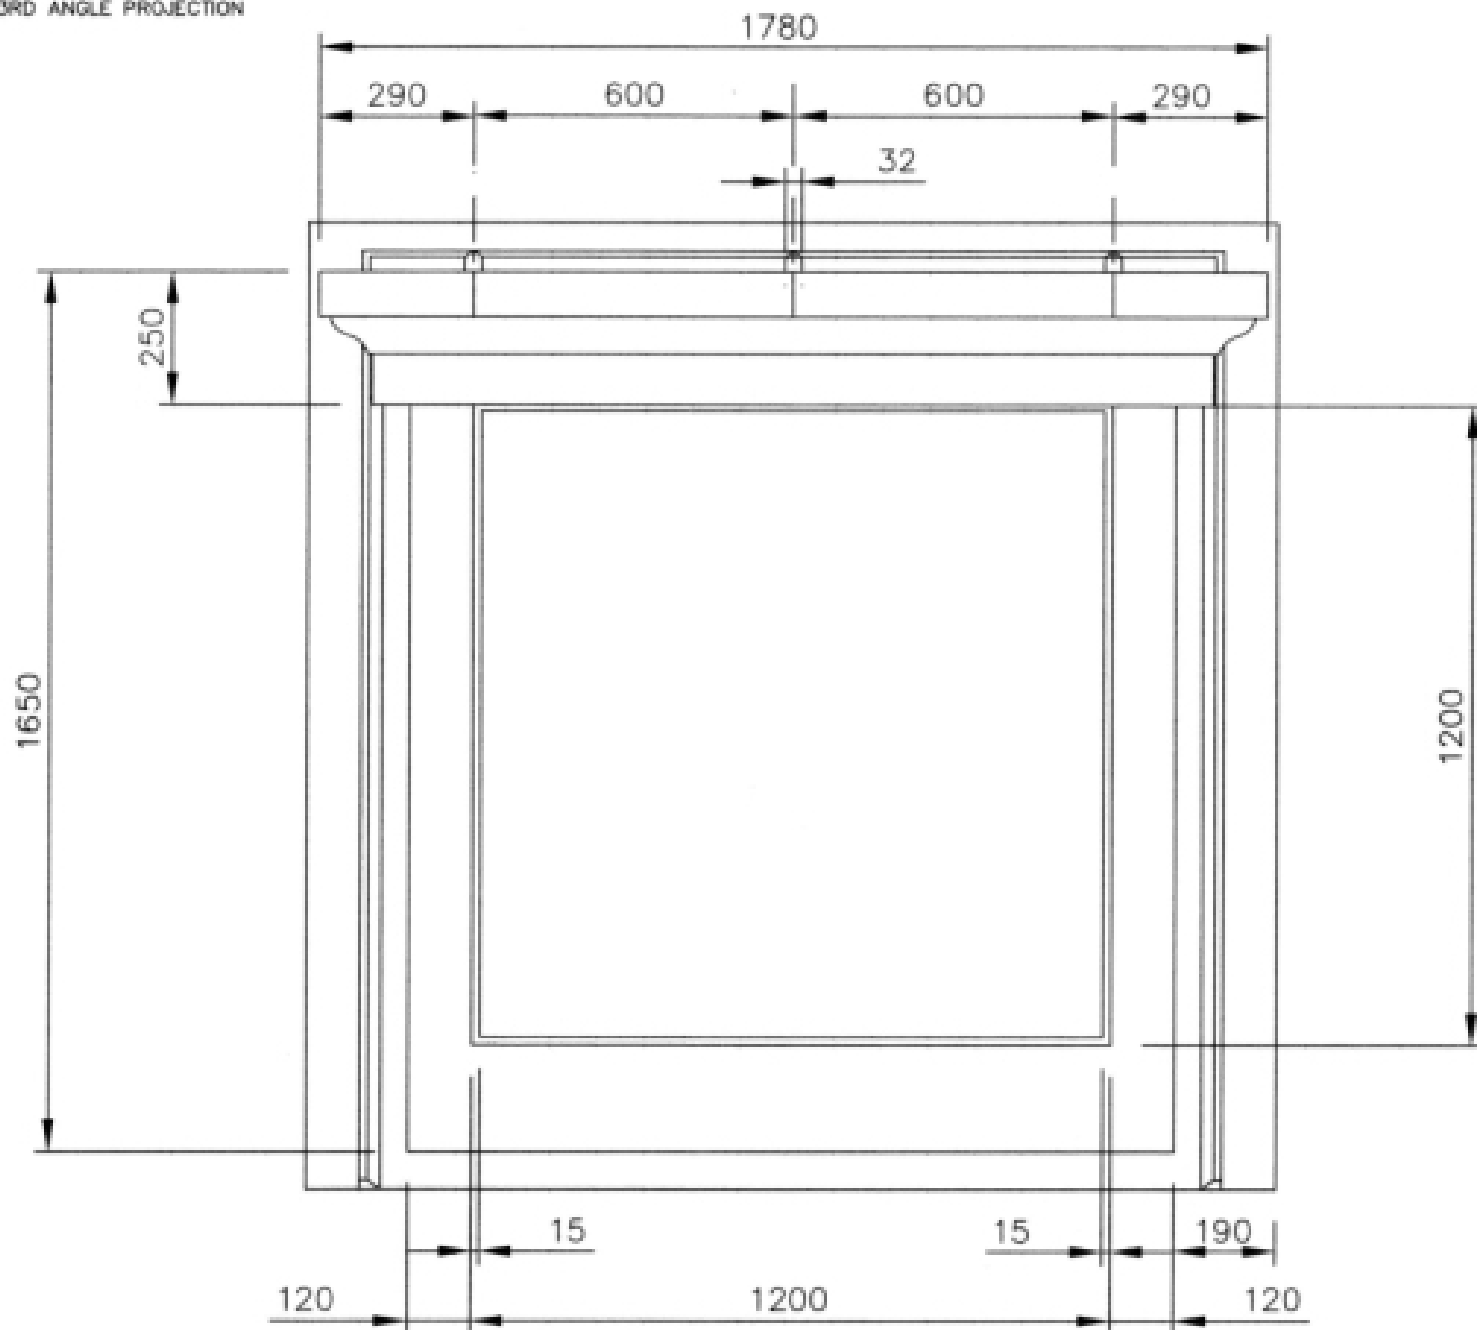

| ISSUE | REVISION |
|--|-----------------|
| / ALPHA LOGO.jpg | |
| SITE | |
| TITLE SQUARE PLOT 45 DORMER WINDOW 1200 x 1200 | |
| SCALE 1:10 | DATE 8/10/02 |
| DRAWING NUMBER 9098/3/2 | |