


3RD ANGLE PROJECTION

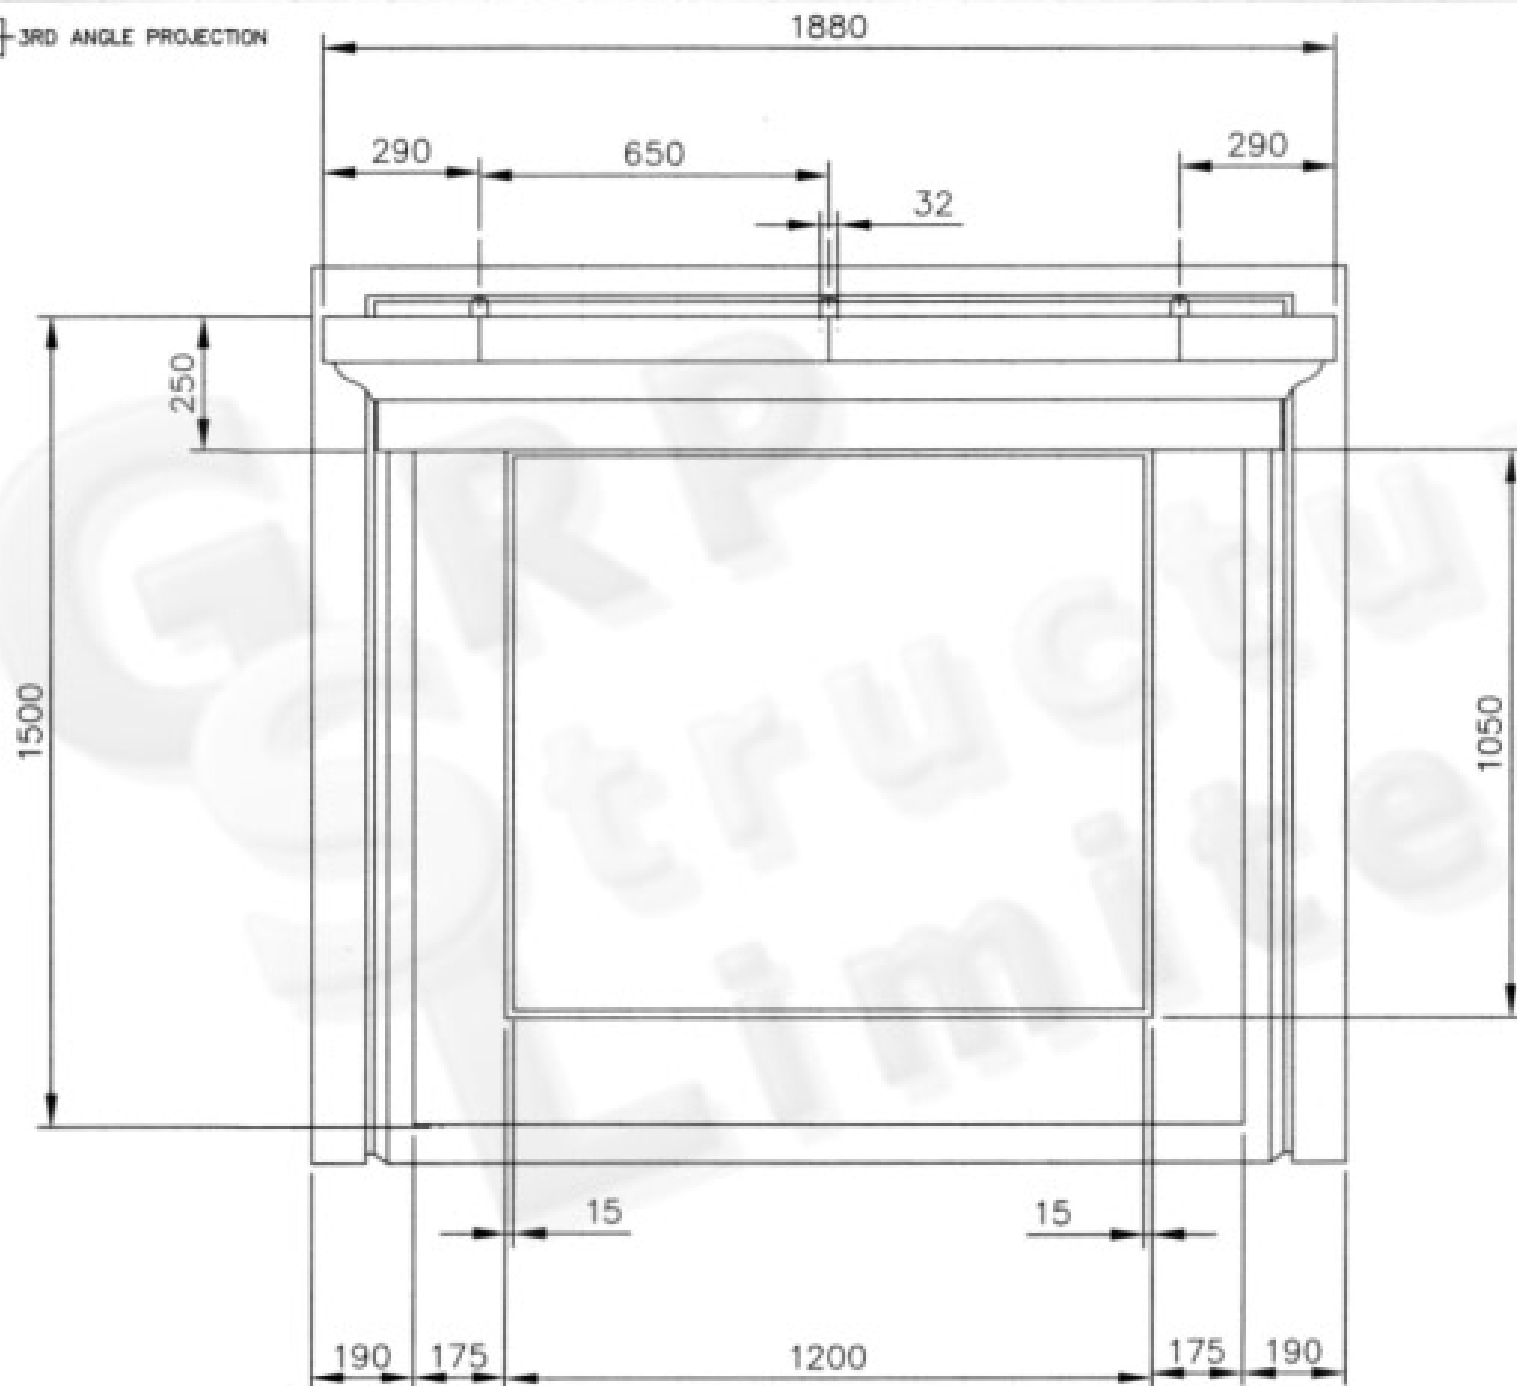

ISSUE	REVISION
ALPHA GLASSFIBRES LTD.	
SITE	
TITLE HOUSE TYPE K7 45° DORMER WINDOW 1200 X 1050	
SCALE 1:10	DATE 17/10/02
DRAWING NUMBER 9098/7/2	